



DOOR SCHEDULE				
LABEL	SIZE	THICKNESS	COMMENTS	QTY
D01	2068 L IN	1 3/8"		2
D02	2068 R IN	1 3/8"		1
D03	2468 L IN	1 3/8"		3
D04	2468 R IN	1 3/8"		1
D05	2868 L IN	1 3/8"		2
D06	2868 L IN	1 3/8"		3
D07	2868 R EX	1 3/4"	FIRERATED	1
D08	2868 R IN	1 3/8"		2
D09	3068 R EX	1 3/4"	STEEL	1
D10	5068 EX	1 3/4"		1
D11	5068 IN	1 3/8"		1
D12	6068 EX	1 3/4"		1
D13	6080 EX	1 3/4"	ENTRY	1

WINDOW SCHEDULE				
LABEL	SIZE	TEMPERED	TYPE	QTY
W01	1818FX		FIXED GLASS	2
W02	2860SC		SNGL CASEMENT	3
W03	3010FX		FIXED GLASS	1
W04	3010FX	YES	FIXED GLASS	1
W05	3020SC		SNGL CASEMENT	3
W06	3050SC		SNGL CASEMENT	1
W07	3060SC		SNGL CASEMENT	2
W08	3060SC	YES	SNGL CASEMENT	2
W09	4040SC	YES	SNGL CASEMENT	1
W10	6060DC		DBL CASEMENT	1
W11	6070DC		DBL CASEMENT	1
W12	7670TC		TRIPLE CASEMNT	1


- NOTES:
1. ALL 9' PLATES EXCEPT WHERE OTHERWISE NOTED.
 2. STEEL LINTELS OVER APPLICABLE OPENINGS TO SUPPORT BRICK/ROCK.
 3. HVAC IN ATTIC.
 4. VERIFY ALL DIMENSIONS, NOTATIONS, AND DESIGN FOR ACCURACY BEFORE BEGINNING CONSTRUCTION.
 5. VERIFY MAKE, MODEL AND SIZE OF FIREBOX PRIOR TO FRAMING.
 6. SQUARE FOOTAGE IS AT 2984.

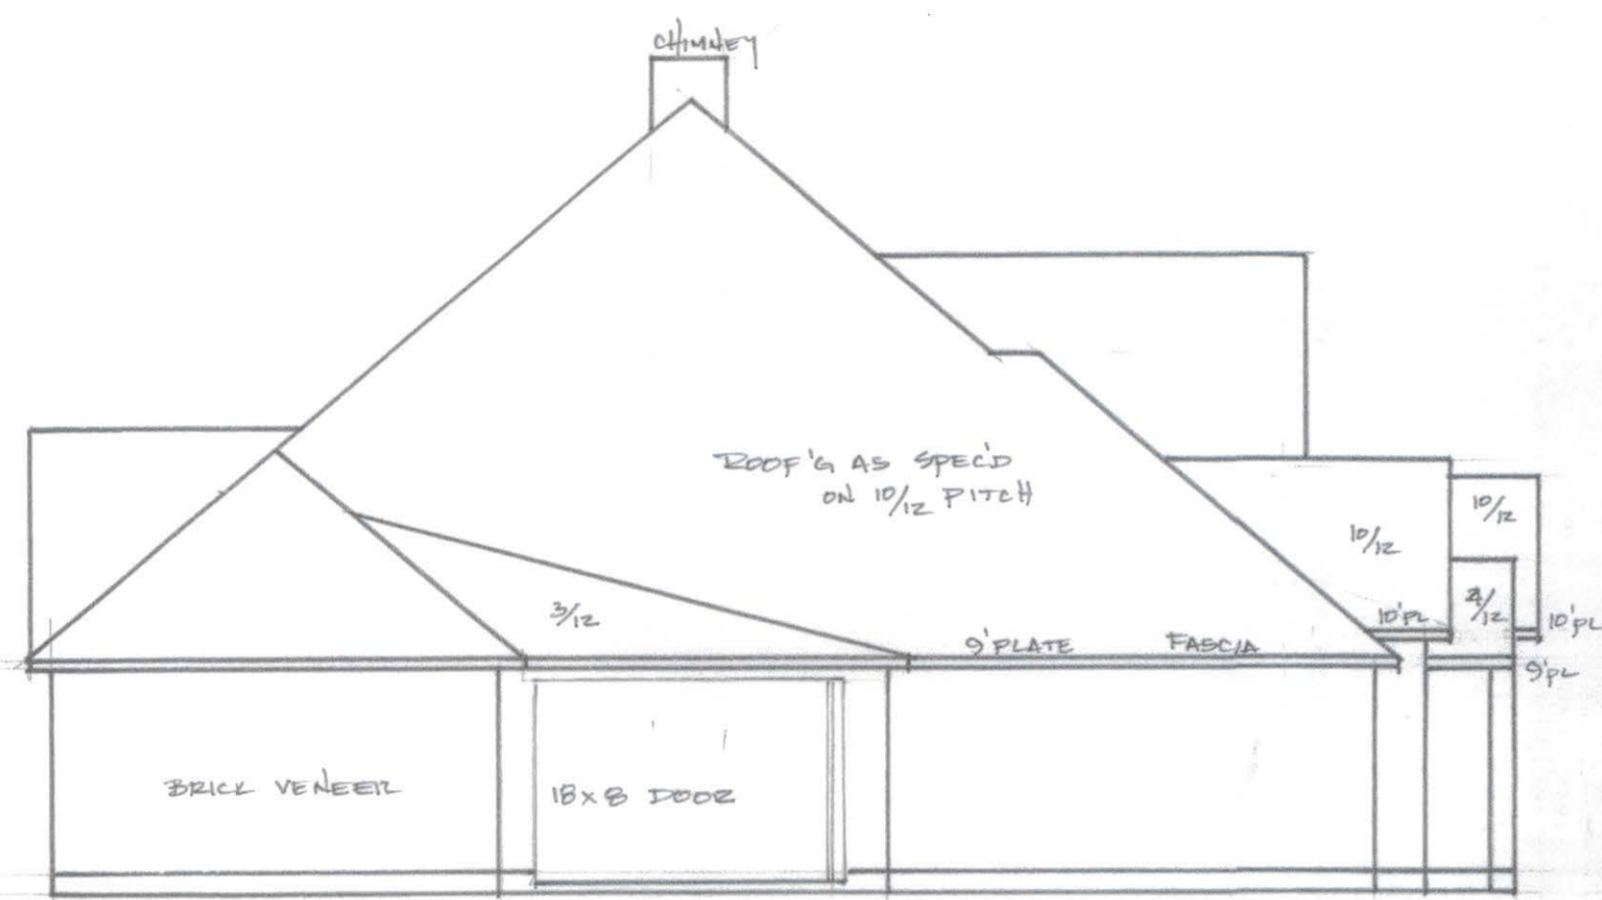

LEFT

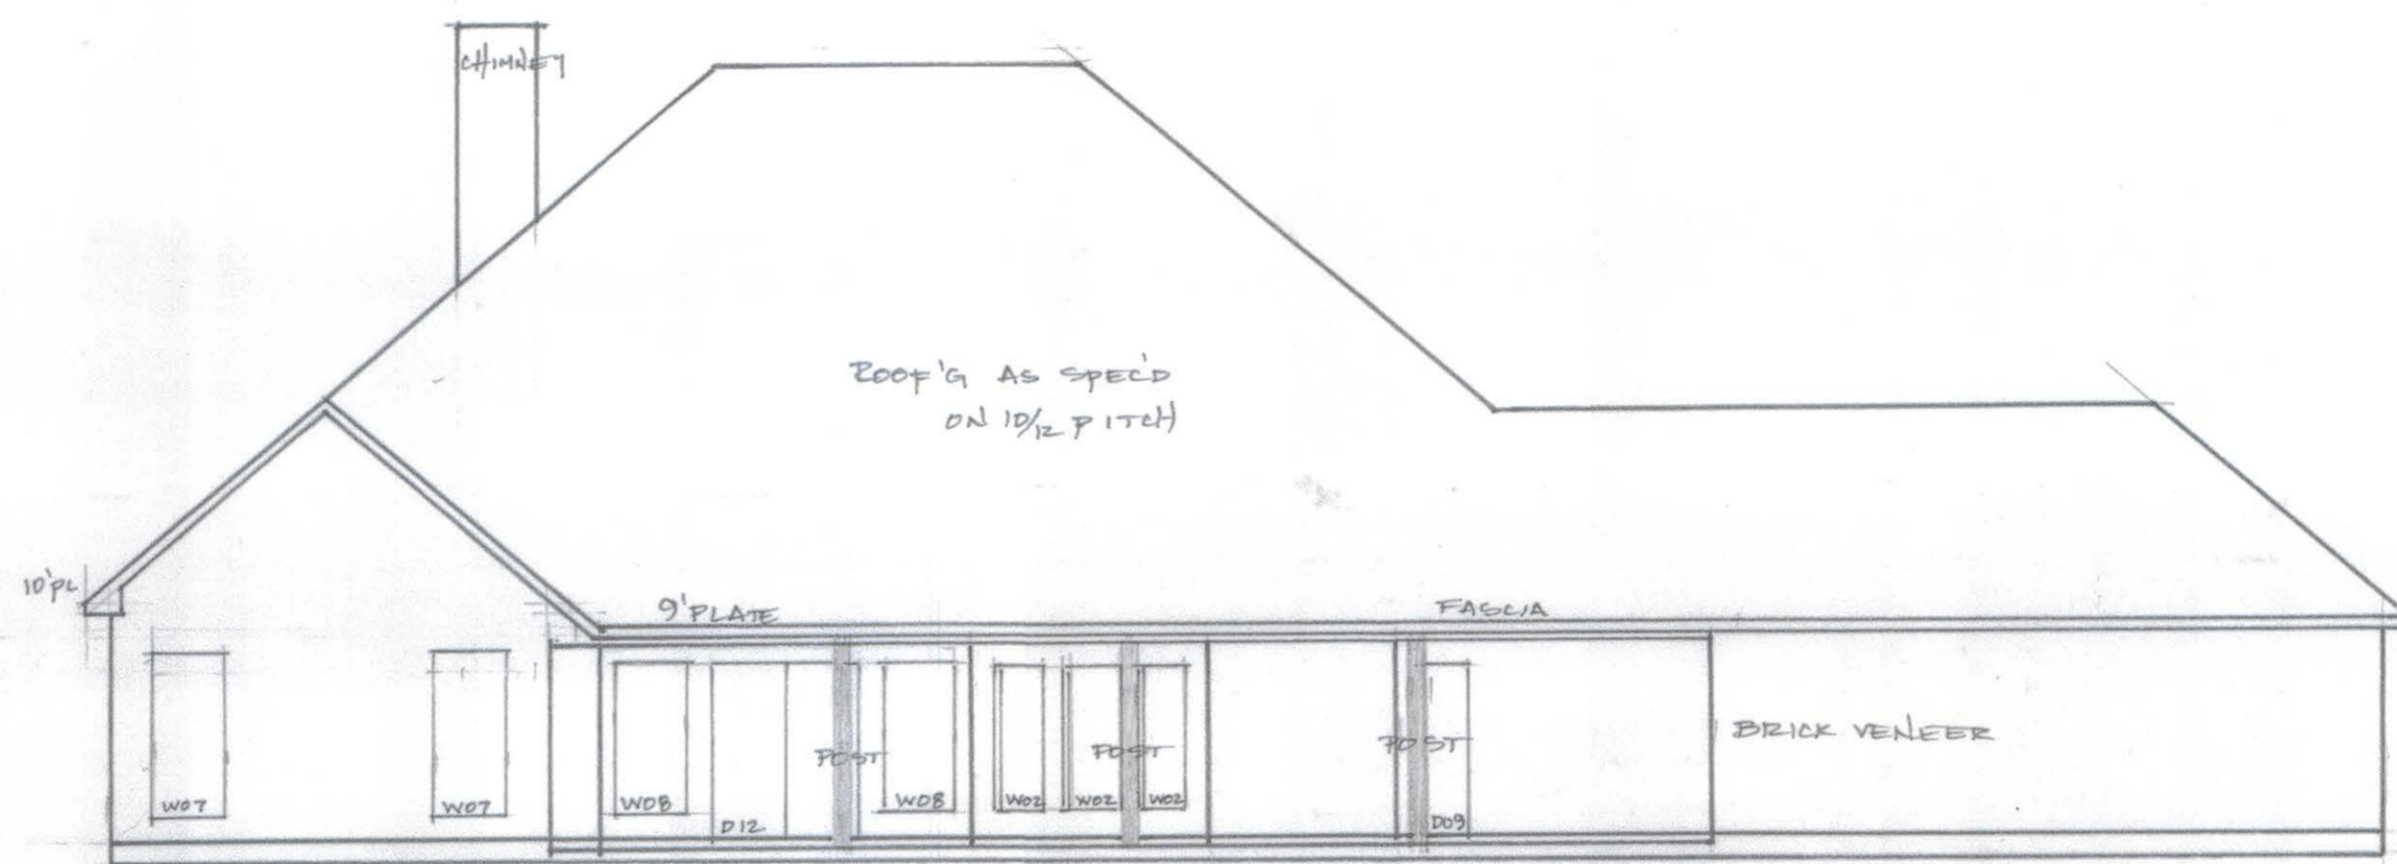


REAR ELEVATION
SCALE 1/8" = 1'-0"

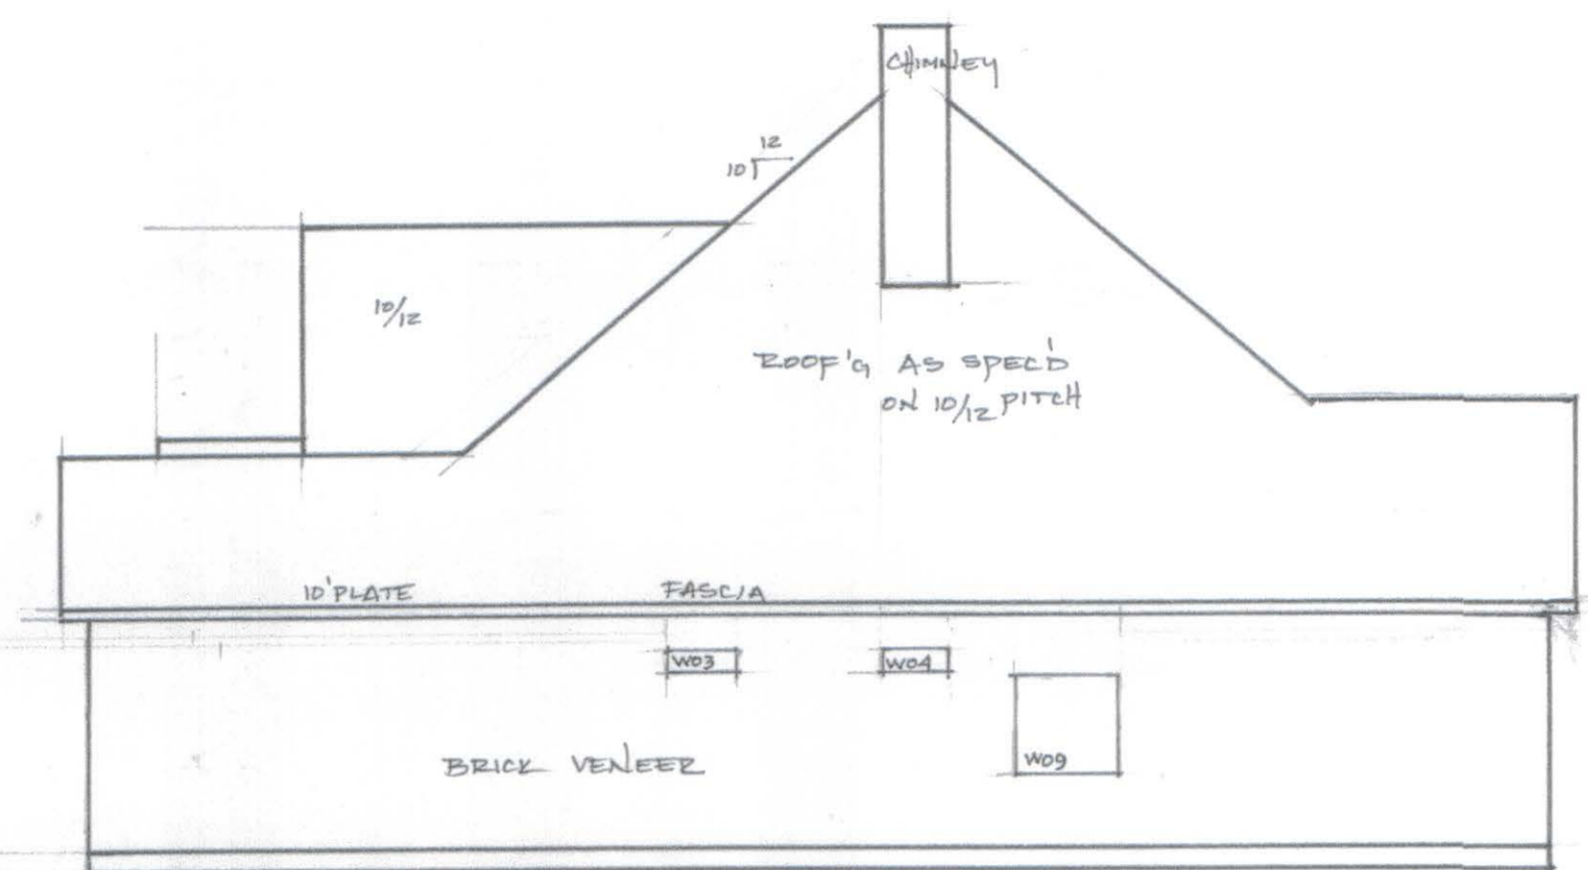

RIGHT



FRONT ELEVATION
SCALE 1/8" = 1'-0"

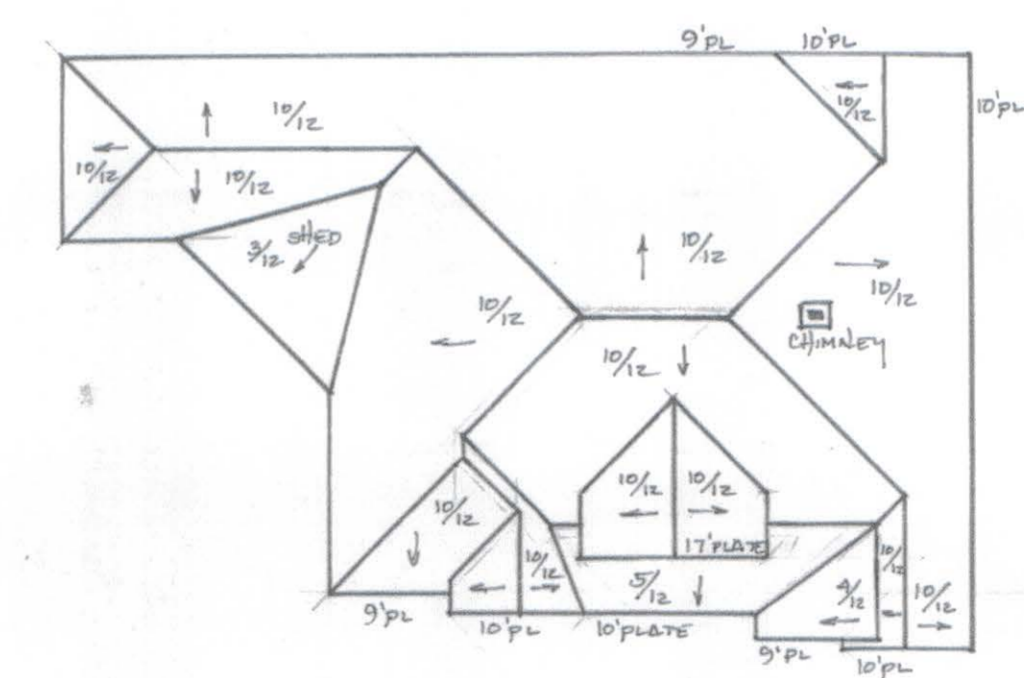

ROOF PLAN
SCALE 1:20

KD CUSTOM HOMES		
SCALE: 1/8" = 1'-0"	APPROVED BY:	DRAWN BY: SPR
DATE: AUG 2013	LOT 24 PRESIDEN TAIL	REVISED
ELEVATIONS & ROOF PLAN		
PAGE 2 OF 3	DRAWING NUMBER: KD.13-2984	