




LEFT

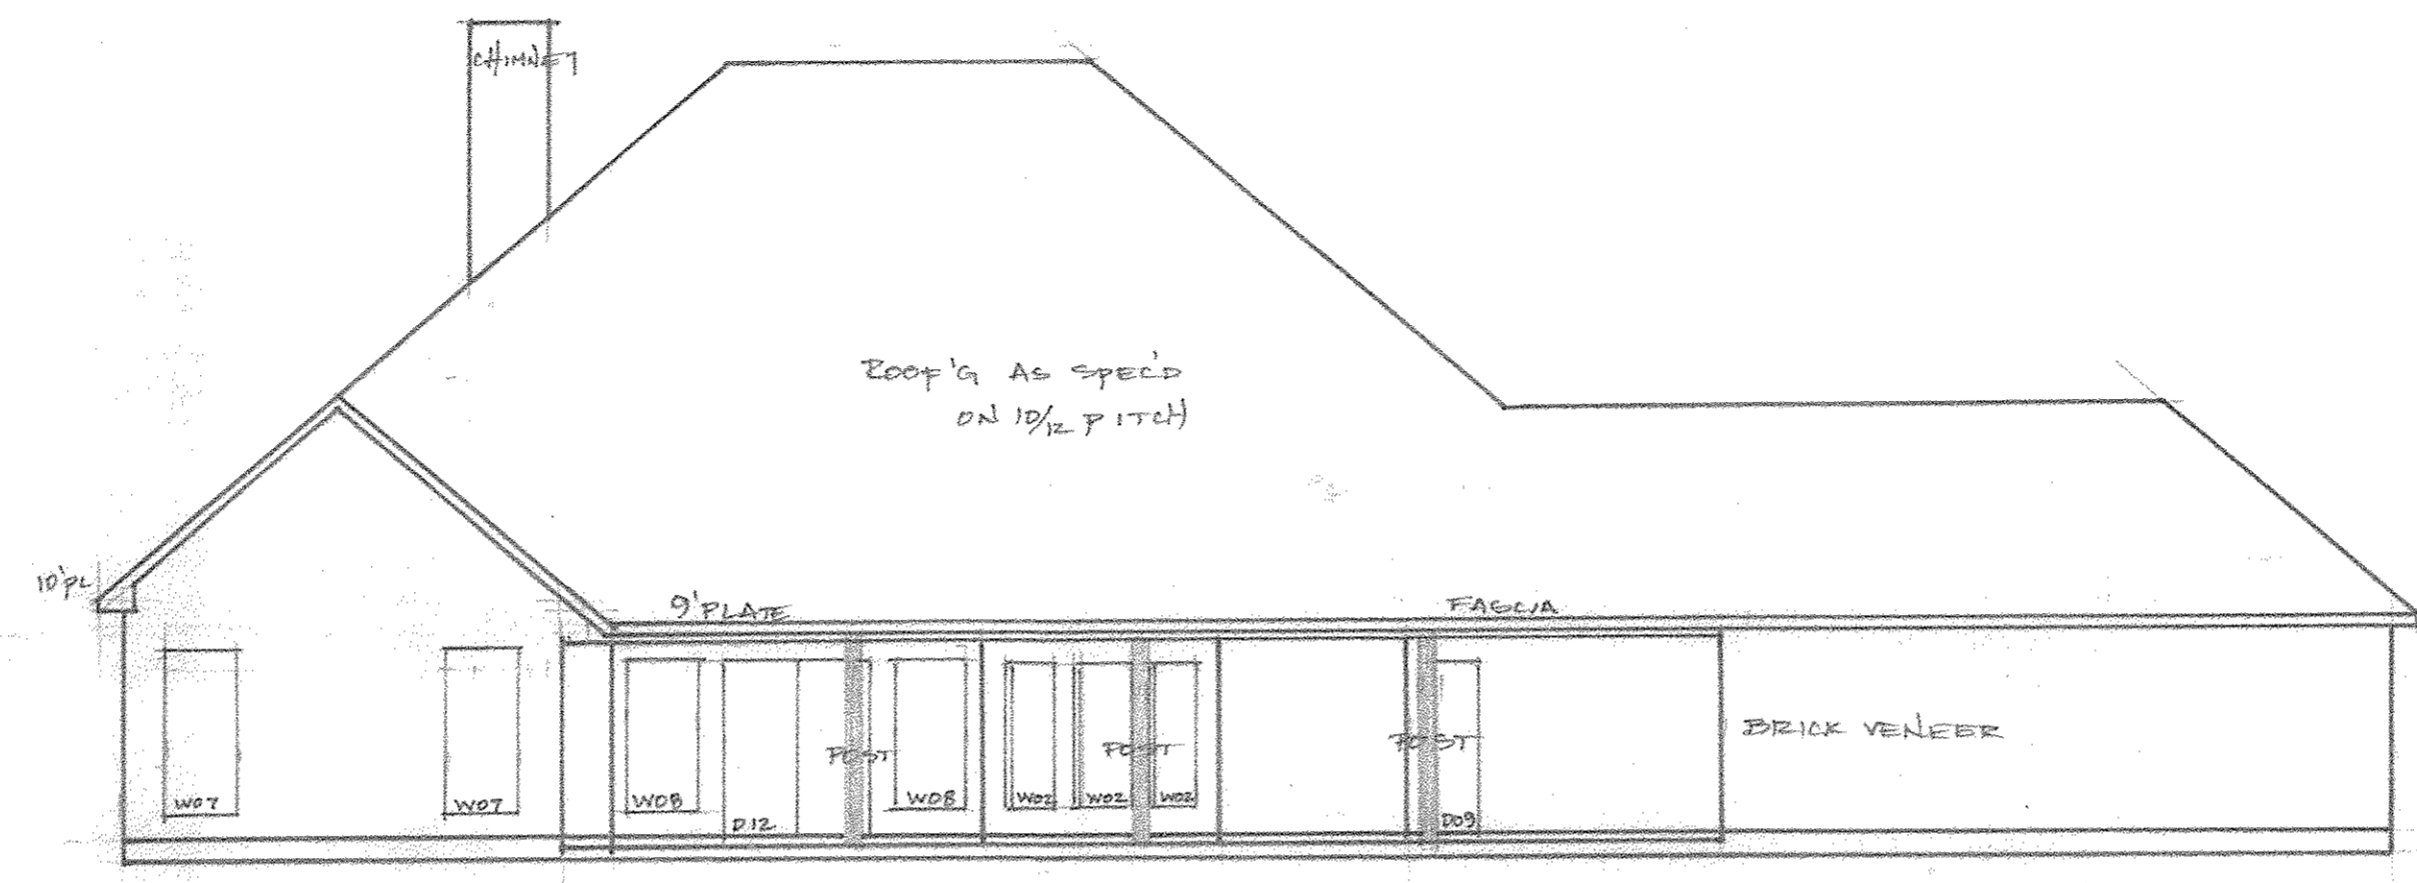


REAR ELEVATION
SCALE 1/8"=10"

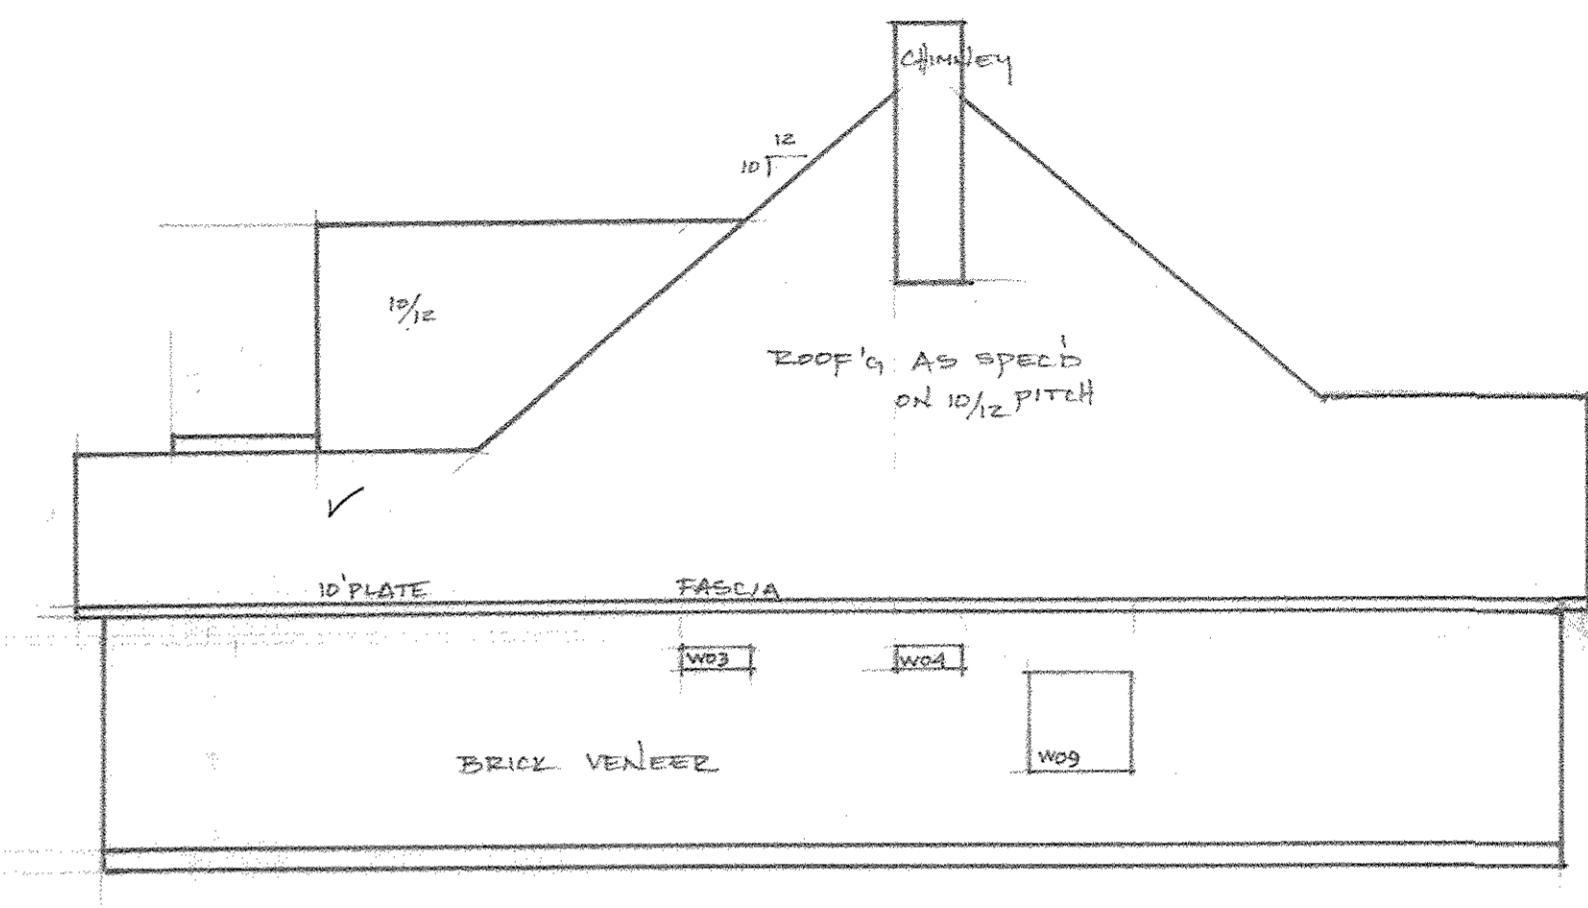

RIGHT

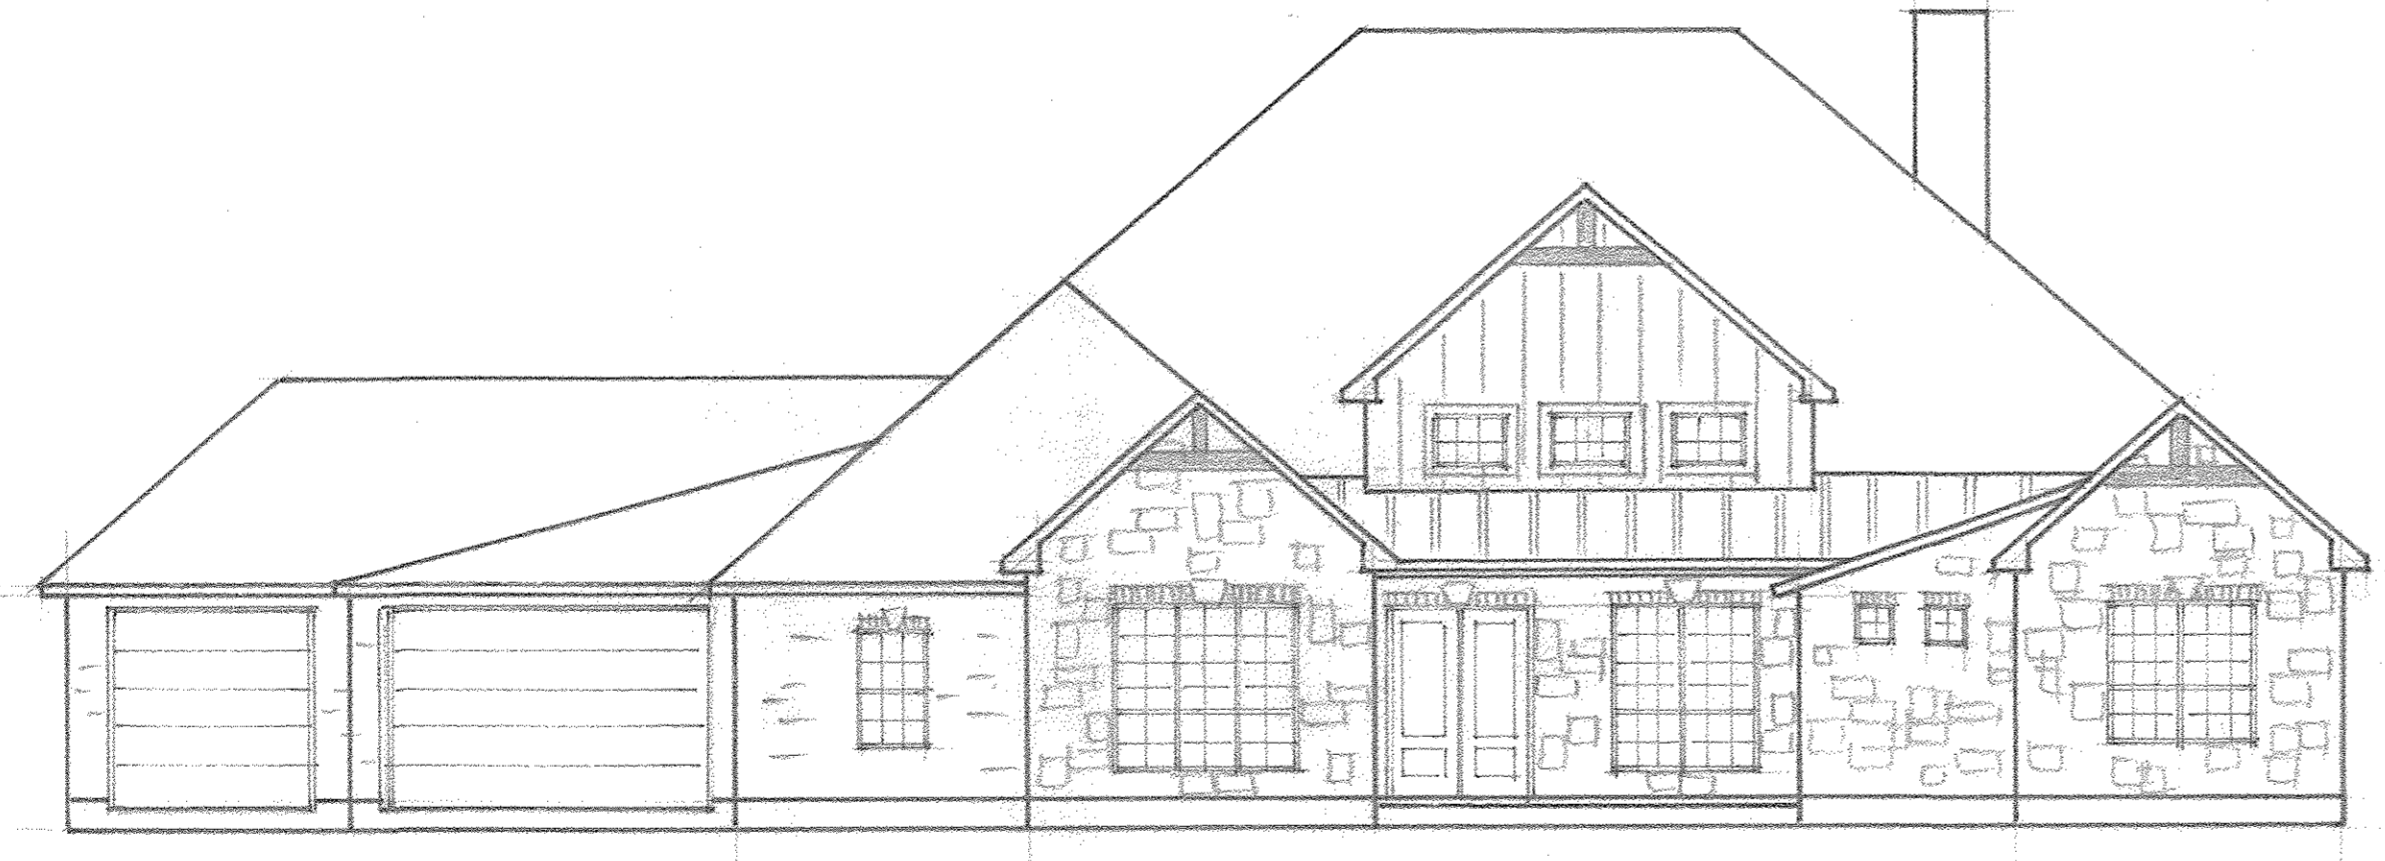

FRONT ELEVATION
SCALE 1/8"=10"

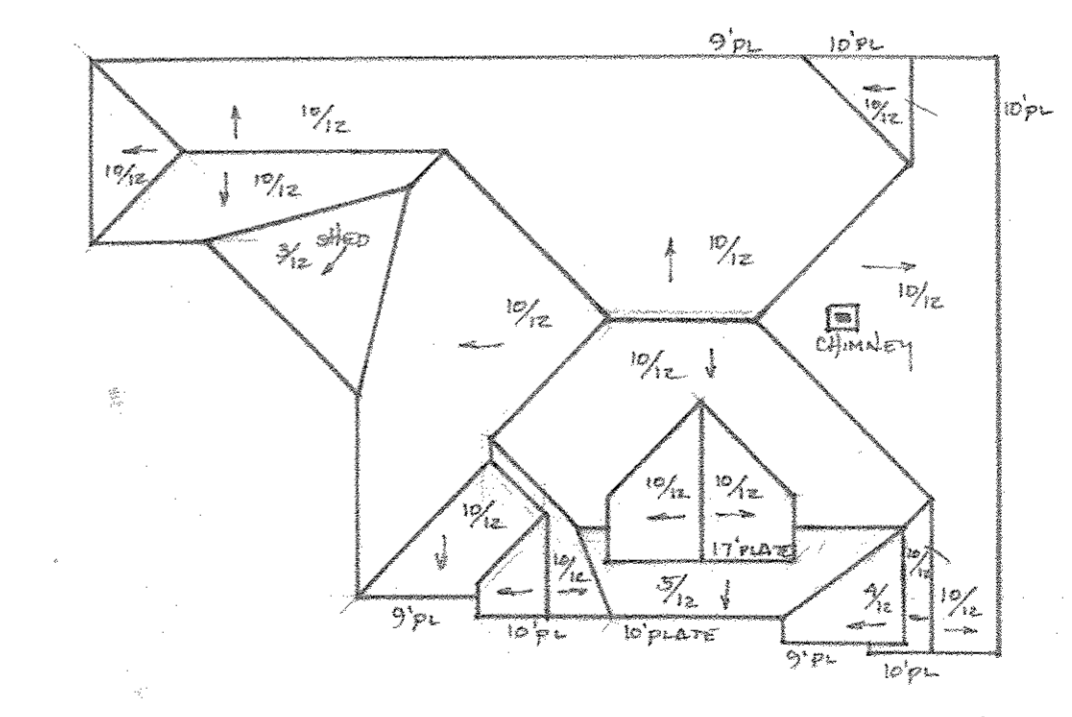

ROOF PLAN
SCALE 1:20

KD CUSTOM HOMES			
SCALE: 1/8"=10"	APPROVED BY:	DRAWN BY gpr	
DATE: AUG 2013	LOT 24 PRESTON TRAIL	REVISED	
ELEVATIONS & ROOF PLAN			
PAGE 2 OF 3			DRAWING NUMBER KD-13-2984