

FOUNDATION

NO.	DESCRIPTION	BY	DATE

SHEET TITLE:
 1. FOUNDATION
 2. FOOTPRINT
 3. ELEVATIONS

PROJECT DESCRIPTION:
 SOUTHLAKE 258
 4211N-1926

DRAWINGS PROVIDED BY:
KDCustom Homes
 KD CUSTOM HOMES
 KELLEY HARBIN (325)-518-8500
 KRIS GAY (325)-660-2558


DATE:
 2/12/2014

SCALE:
 1/4 in = 1 foot

SHEET:
A-1

DOOR SCHEDULE										
NUMBER	LABEL	QTY	SIZE	WIDTH HEIGHT I/O	DESCRIPTION	HEADER	THICKNESS	CODE	MANUFACTURER	COMMENTS
D01	18080 R	1	18080 R	216	96	216" X 96"				
D02	1968 F	1	1968 F	21 3/16	180	23 3/16 X 82 1/2"				
D03	2068 L	4	2068 L IN	24	80	26" X 82 1/2"				
D04	2068 L	6	2068 L IN	24	80	26" X 82 1/2"				
D05	2668 L	1	2668 L IN	30	80	32" X 82 1/2"				
D06	2668 L	3	2668 L IN	32	80	34" X 82 1/2"				
D07	2868 L	1	2868 L IN	32	80	34" X 82 1/2"				
D08	3068 L	1	3068 L EX	36	80	38" X 83"				
D09	3068 L	1	3068 L IN	36	80	38" X 83"				
D10	3068 F	1	3068 F EX	36	80	38" X 83"				
D11	4068 L	1	4068 L IN	48	80	50" X 82 1/2"				

WINDOW SCHEDULE										
NUMBER	LABEL	QTY	SIZE	WIDTH HEIGHT I/O	DESCRIPTION	HEADER	THICKNESS	CODE	MANUFACTURER	COMMENTS
W01	2640DH	1	2640DH	30	48	32" X 50"				
W02	2640FX	1	2640FX	30	48	32" X 50"				
W03	2660DH	2	2660DH	30	72	32" X 74"				
W04	3060DH	7	3060DH	36	72	38" X 74"				
W05	3060DH	2	3060DH	36	72	38" X 74"				

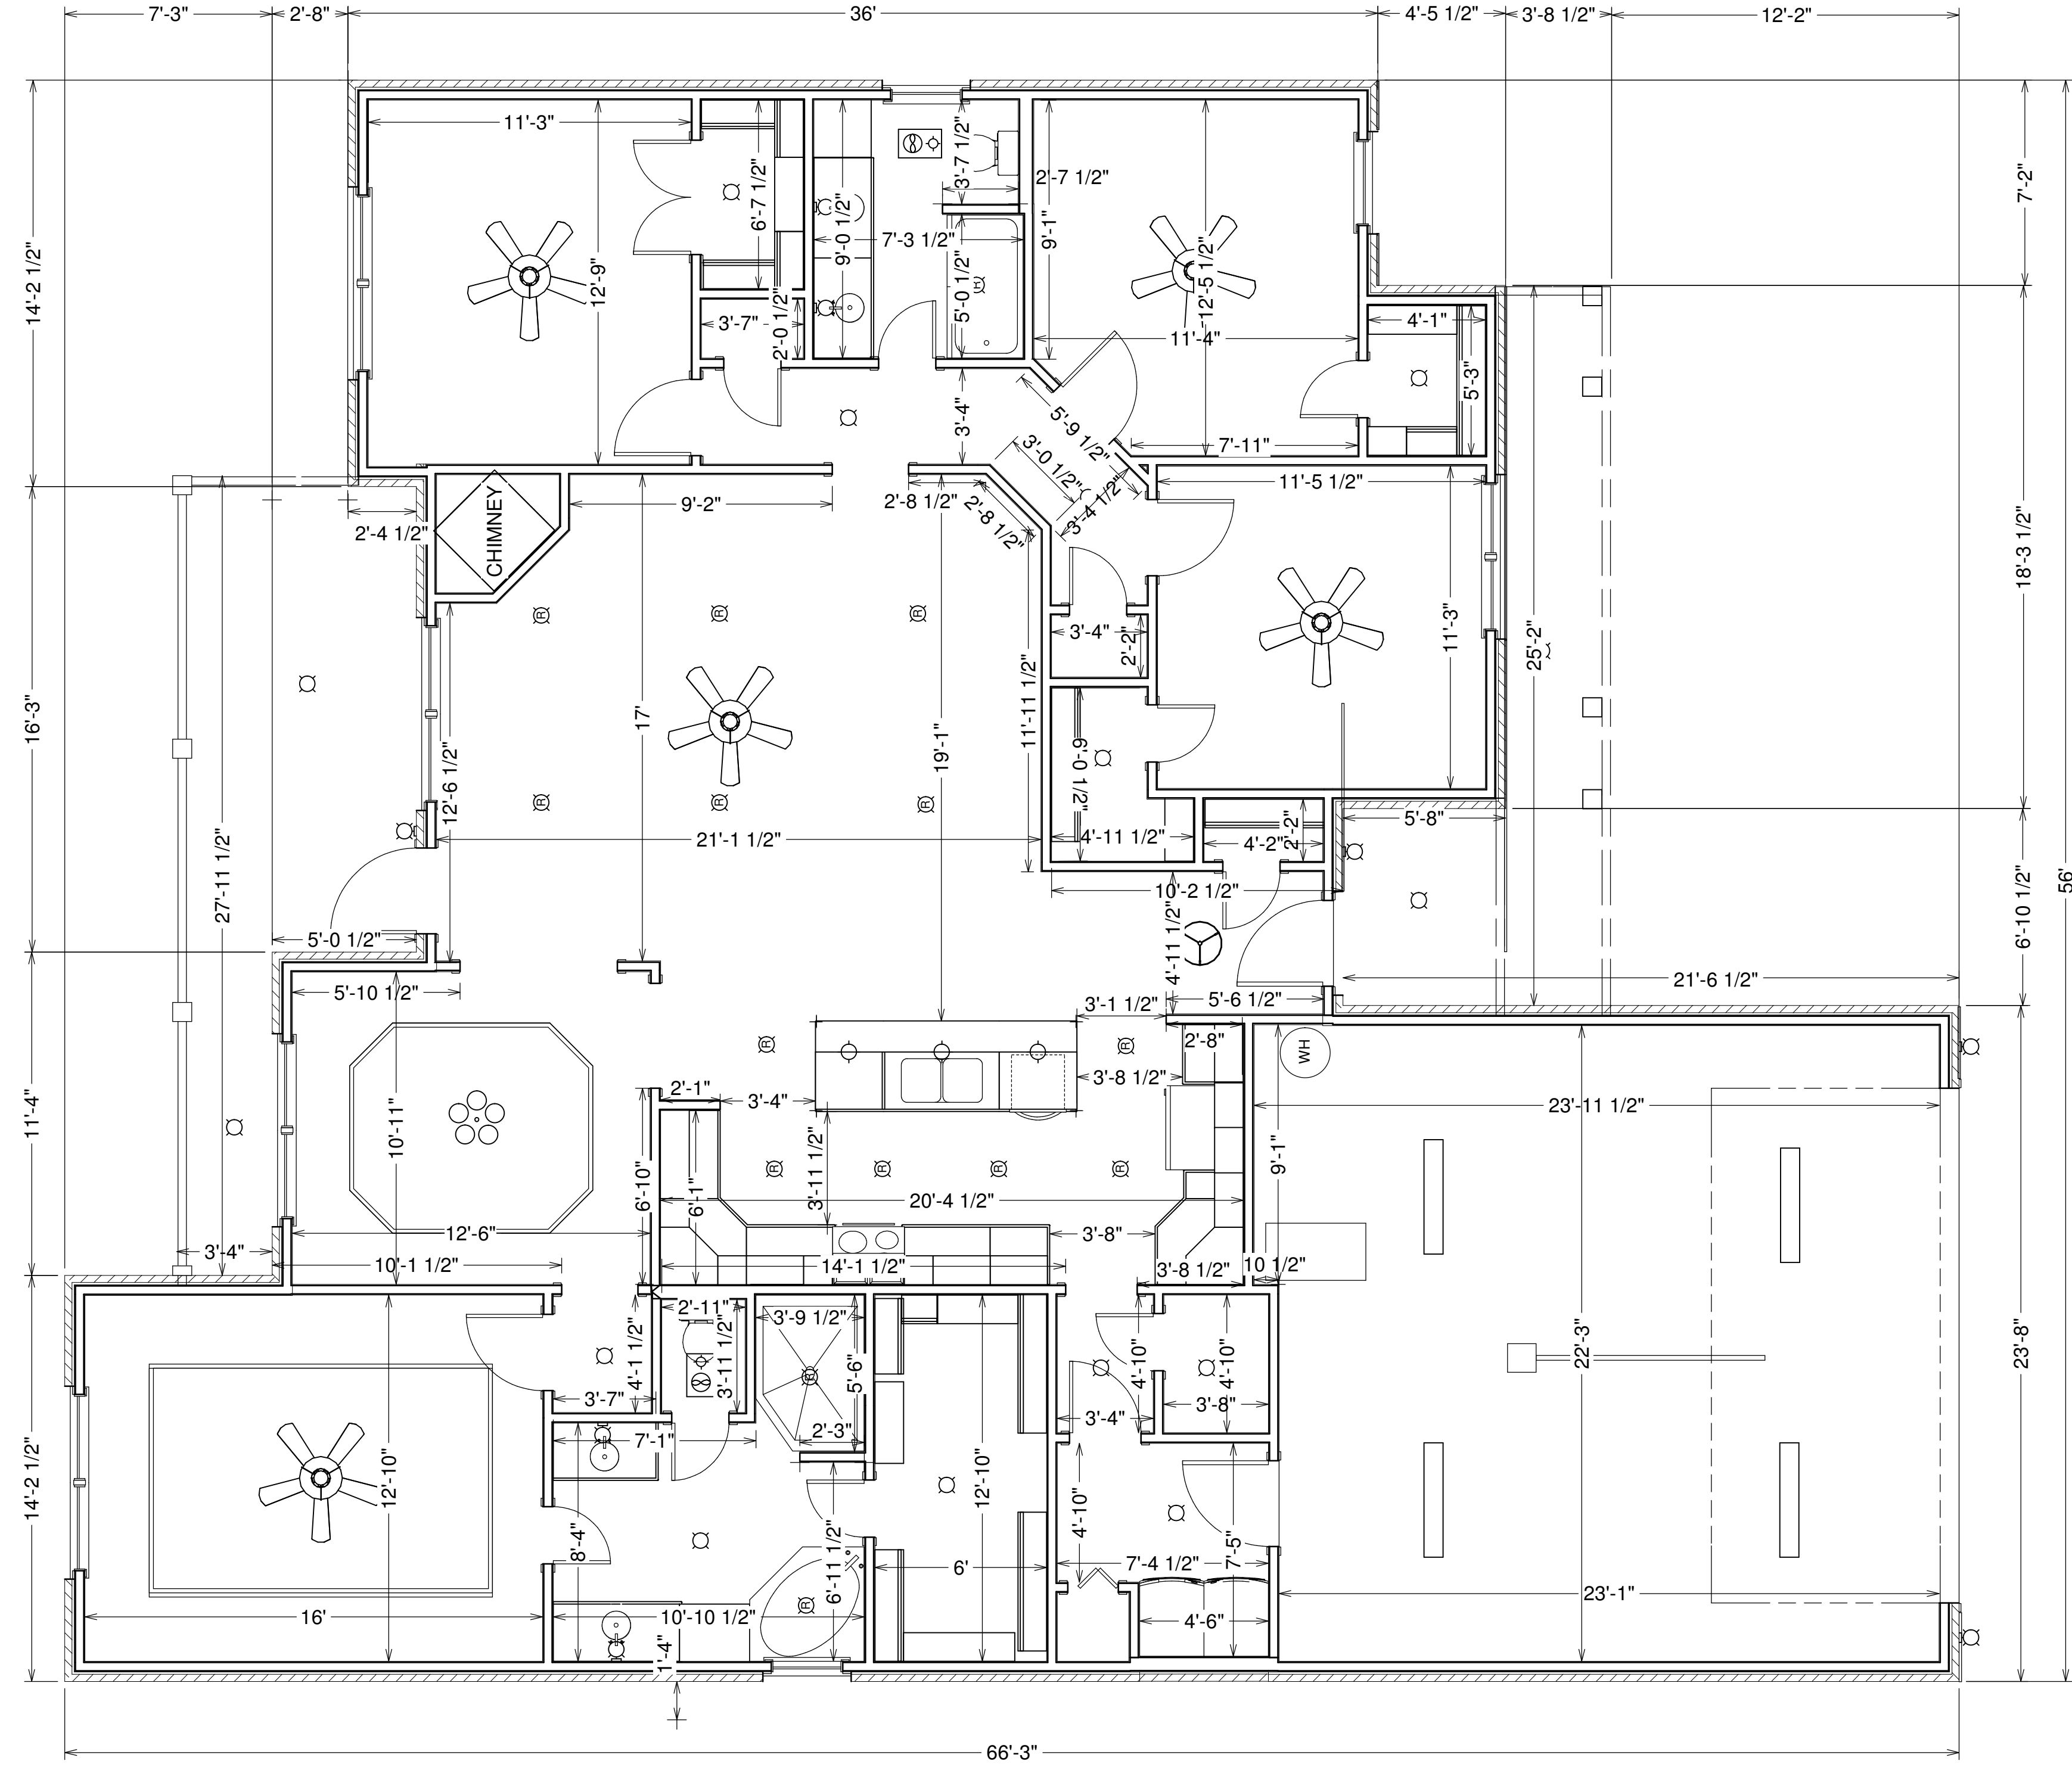

FOOTPRINT
LIVING AREA
1926 SQ FT

DRAWINGS PROVIDED BY:
KDCustom Homes
KD CUSTOM HOMES
KELLEY HARBIN (325)-518-8500
KRIS GAY (325)-660-2558

DATE:
2/12/2014


SCALE:
1/4 in = 1 foot

SHEET:
A-2

PROJECT DESCRIPTION:
SOUTHLAKE 258
4211N-1926

SHEET TITLE:
1. FOUNDATION
2. FOOTPRINT
3. ELEVATIONS

NO.	DESCRIPTION	BY	DATE

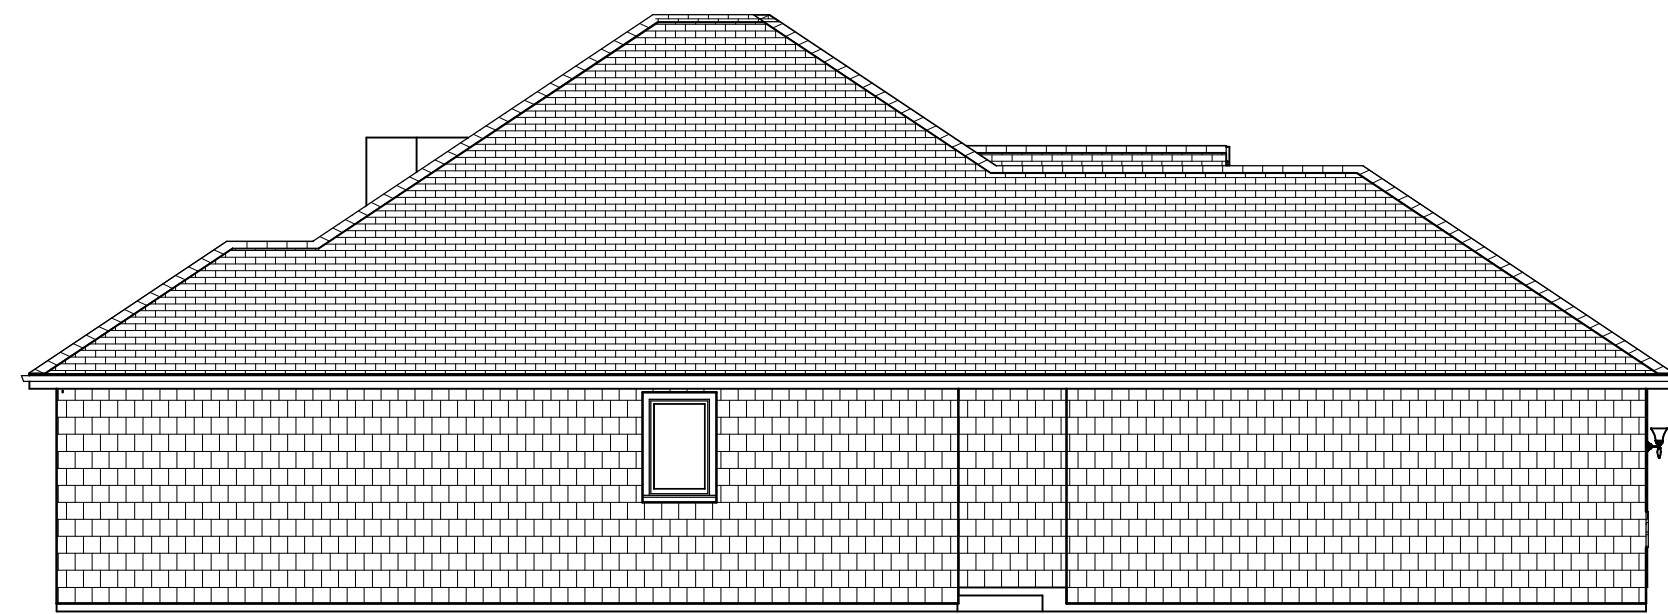


LEFT



REAR ELEVATION

1/8" = 1 FT

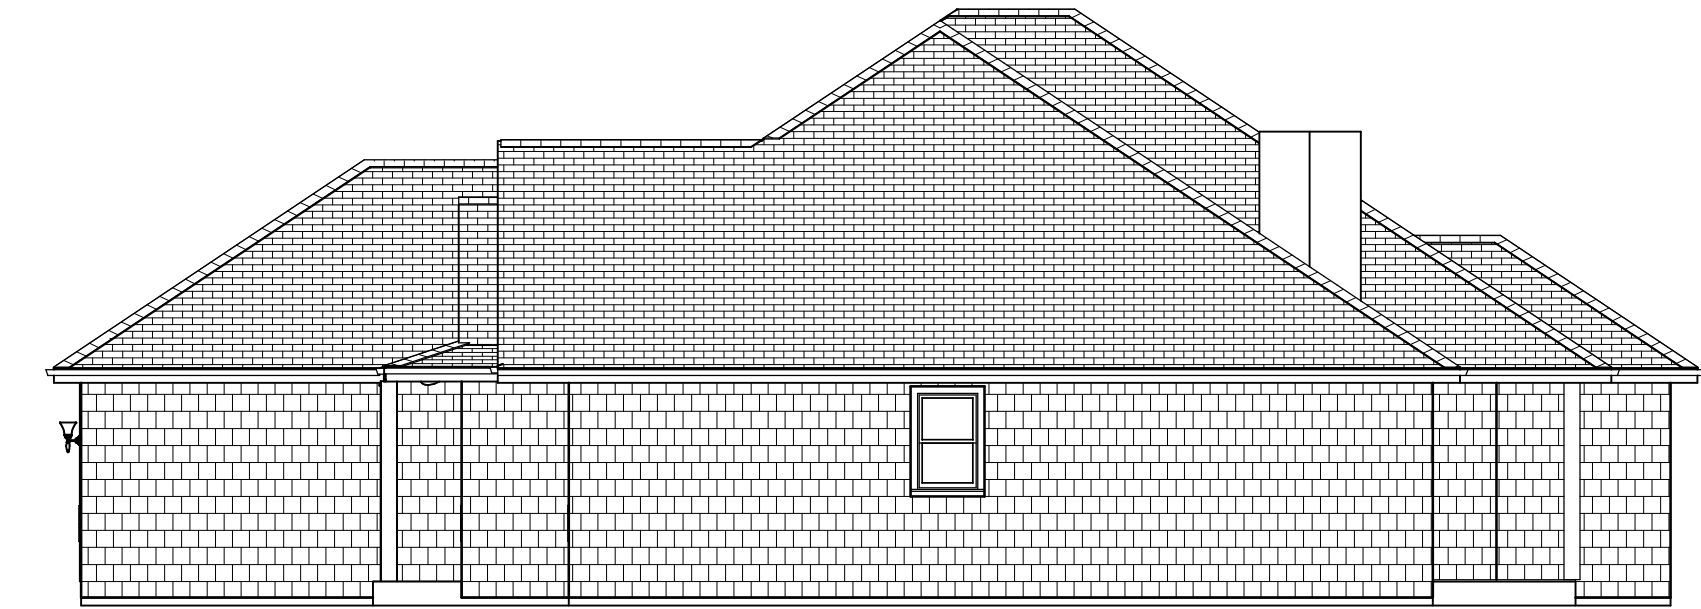


RIGHT



FRONT ELEVATION

1/4" = 1 FT

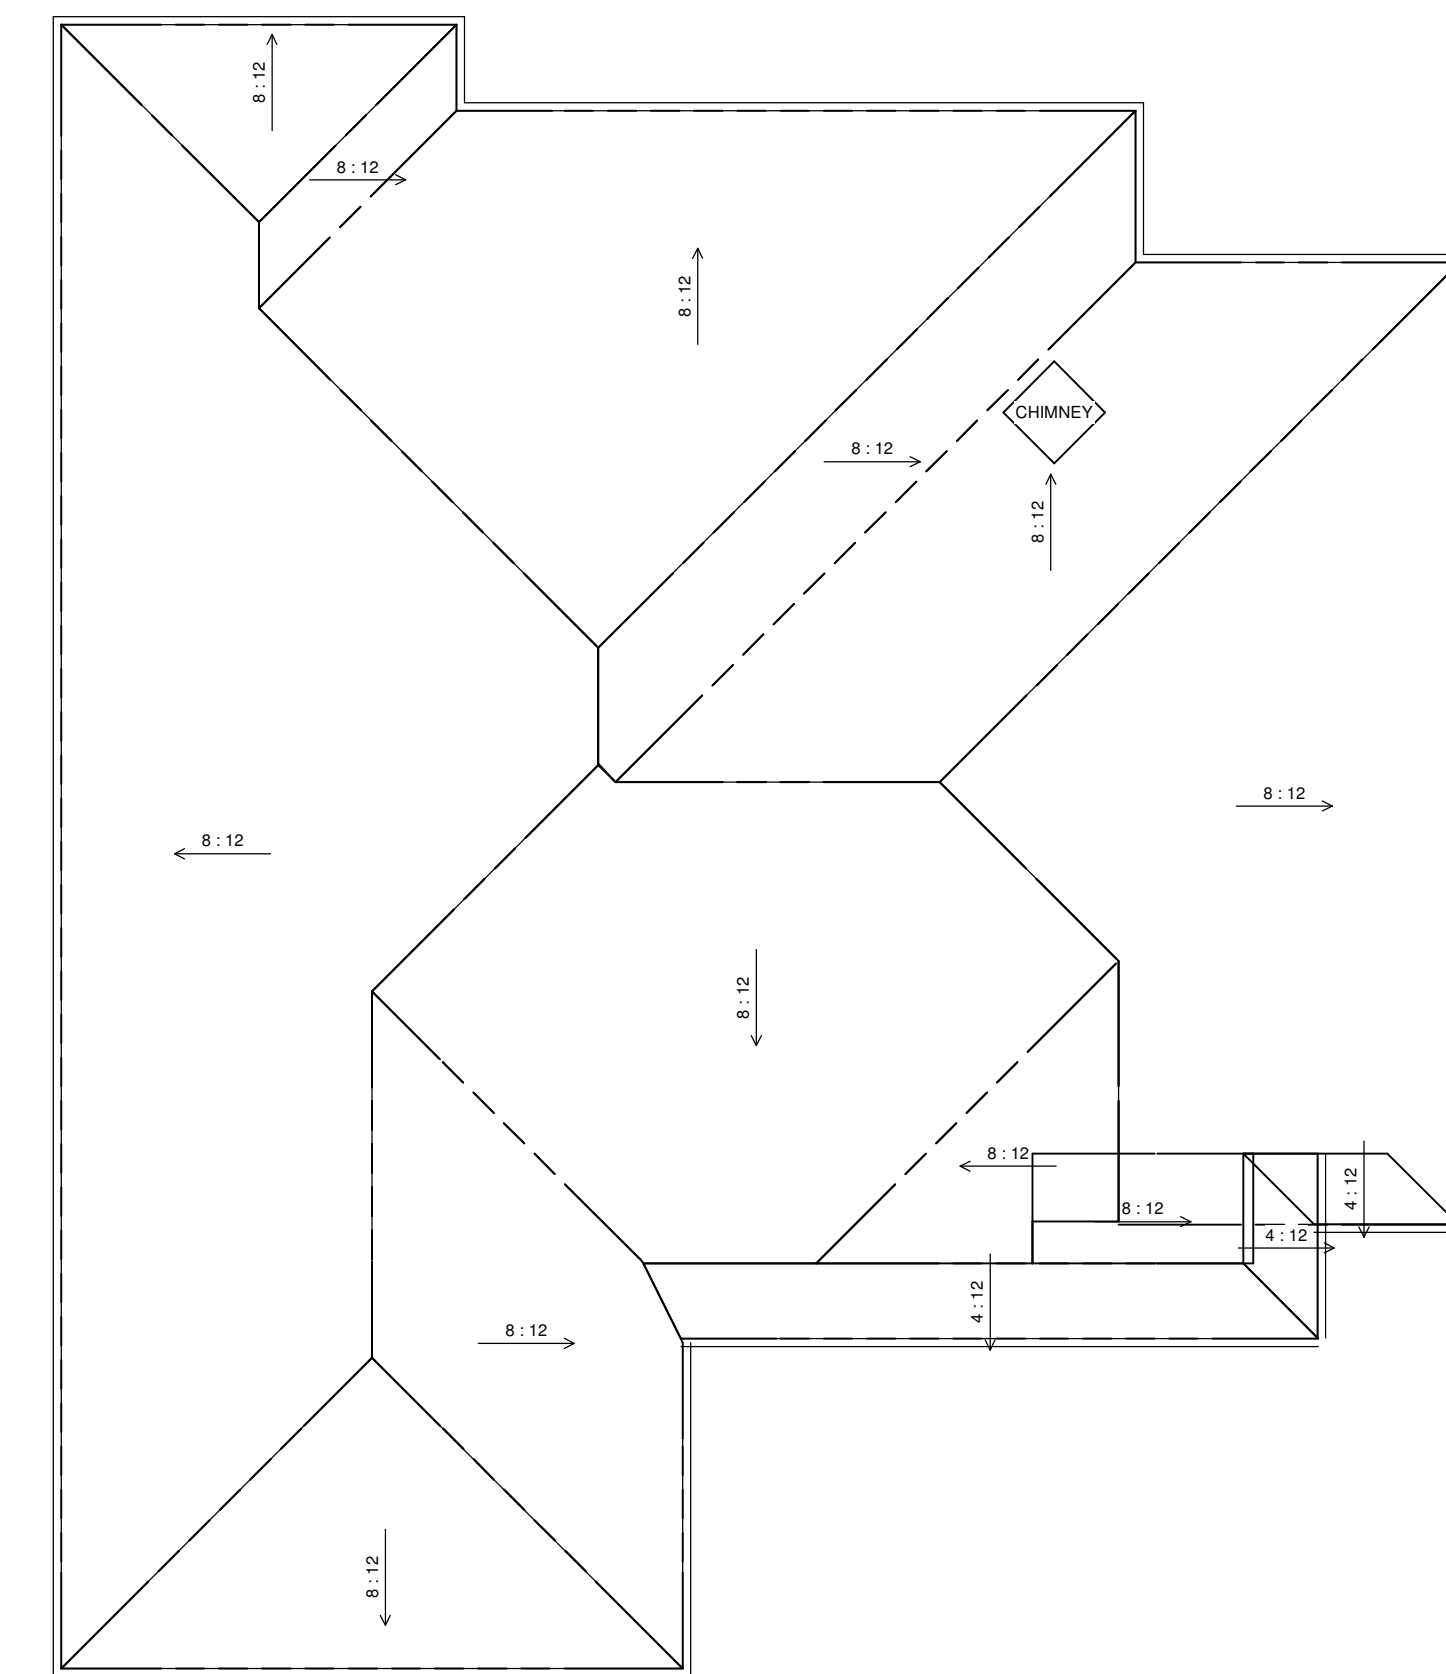

ROOF PLAN

1/8" = 1 FT

DATE

BY

DESCRIPTION

NO.

SHEET TITLE:
1. FOUNDATION
2. FOOTPRINT
3. ELEVATIONS

PROJECT DESCRIPTION:

SOUTHLAKE 258
4211N-1926

DRAWINGS PROVIDED BY:
KDCustom Homes
KD CUSTOM HOMES
KELLEY HARBIN (325)-518-8500
KRIS GAY (325)-660-2558

DATE:

2/12/2014

SCALE:

1/4 in = 1 foot

SHEET:

A-3