

Foundation

NO.	DESCRIPTION	BY	DATE

SHEET TITLE:
 SHEET 1 -- FOUNDATION
 SHEET 2 -- BUILDING PLAN
 SHEET 3 -- ELEVATION
 SHEET 4 -- SITE PLAN

PROJECT DESCRIPTION:
 MARLIN 601,
 4211N-2201

DRAWINGS PROVIDED BY:
KDCustom Homes
 KD CUSTOM HOMES
 KELLEY HARBIN (325)-518-8500
 KRIS GAY (325)-660-2558

DATE:

3/6/2014

SCALE:

1/4 in = 1 foot

SHEET:


A-1

DOOR SCHEDULE										
NUMBER	LABEL	QTY	SIZE	WIDTH	HEIGHT	R/O	DESCRIPTION	HEADER	THICKNESS	
D01	11068	1	11068 R IN	22"	80"	24"X82 1/2"	HINGED DOOR P09 - COLOR - WHITE	2X6X27" (2)	1 3/8"	
D02	18880	1	18880 R	224"	96"	226"X99"	GARAGE GARAGE DOOR CHD05	2X8X235" (2)	1 3/4"	
D03	2068	2	2068 L IN	24"	80"	26"X82 1/2"	HINGED DOOR P09 - COLOR - WHITE	2X6X29" (2)	1 3/8"	
D04	2068	2	2068 R IN	24"	80"	26"X82 1/2"	HINGED DOOR P09 - COLOR - WHITE	2X6X29" (2)	1 3/8"	
D05	2468	1	2468 L IN	28"	80"	30"X82 1/2"	HINGED DOOR P09 - COLOR - WHITE	2X6X33" (2)	1 3/8"	
D06	2468	3	2468 R IN	28"	80"	30"X82 1/2"	HINGED DOOR P09 - COLOR - WHITE	2X6X33" (2)	1 3/8"	
D07	2868	2	2868 L IN	32"	80"	34"X82 1/2"	HINGED DOOR P09 - COLOR - WHITE	2X6X37" (2)	1 3/8"	
D08	2868	4	2868 R IN	32"	80"	34"X82 1/2"	HINGED DOOR P09 - COLOR - WHITE	2X6X37" (2)	1 3/8"	
D09	3068	1	3068 L EX	36"	80"	38"X83"	EXT. HINGED DOOR E21 - COLOR - MAROON	2X6X41" (2)	1 3/4"	
D10	3068	2	3068 R EX	36"	80"	38"X83"	EXT. HINGED DOOR E21 - COLOR - MAROON	2X6X41" (2)	1 3/4"	
D11	4068	3	4068 IN	48"	80"	50"X82 1/2"	DOUBLE HINGED DOOR P09 - COLOR - WHITE	2X6X53" (2)	1 3/8"	

WINDOW SCHEDULE										
NUMBER	LABEL	QTY	SIZE	WIDTH	HEIGHT	R/O	DESCRIPTION	HEADER	THICKNESS	
W01	3060DH	7	3060DH	36"	72"	38"X74"	DOUBLE HUNG	2X12X41" (2)		
W02	3040DH	3	3040DH	36"	48"	38"X50"	DOUBLE HUNG	2X12X41" (2)		
W03	3716FX	1	3716FX	42 15/16"	18"	44 15/16"	FIXED GLASS	2X6X47 15/16" (2)		
W04	3060DH	5	3060DH	36"	72"	38"X74"	DOUBLE HUNG	2X6X41" (2)		

TOTAL LIVING ----- 2201 SQ FT
TOTAL SLAB ----- 3262
TOTAL GARAGE ----- 582
PORCH & PATIOS ----- 373
TOTAL + PERIMETER ----- 2307

- NOTES
1. ALL 9" PLATES EXECPT WHERE OTHERWISE NOTED.
 2. STEEL LINTELS OVER APPLICABLE OPENINGS TO SUPPORT BRICK/ROCK.
 3. HVAC IN ATTIC
 4. VERIFY ALL DIMENSIONS, NOTATIONS, AND DESIGN FOR ACCURACY BEFORE BEGINNING CONSTRUCTION.
 5. VERIFY MAKE, MODEL AND SIZE OF FIREBOX PRIOR TO FRAMING.
 6. SQUARE FOOTAGE IS AT 2201.

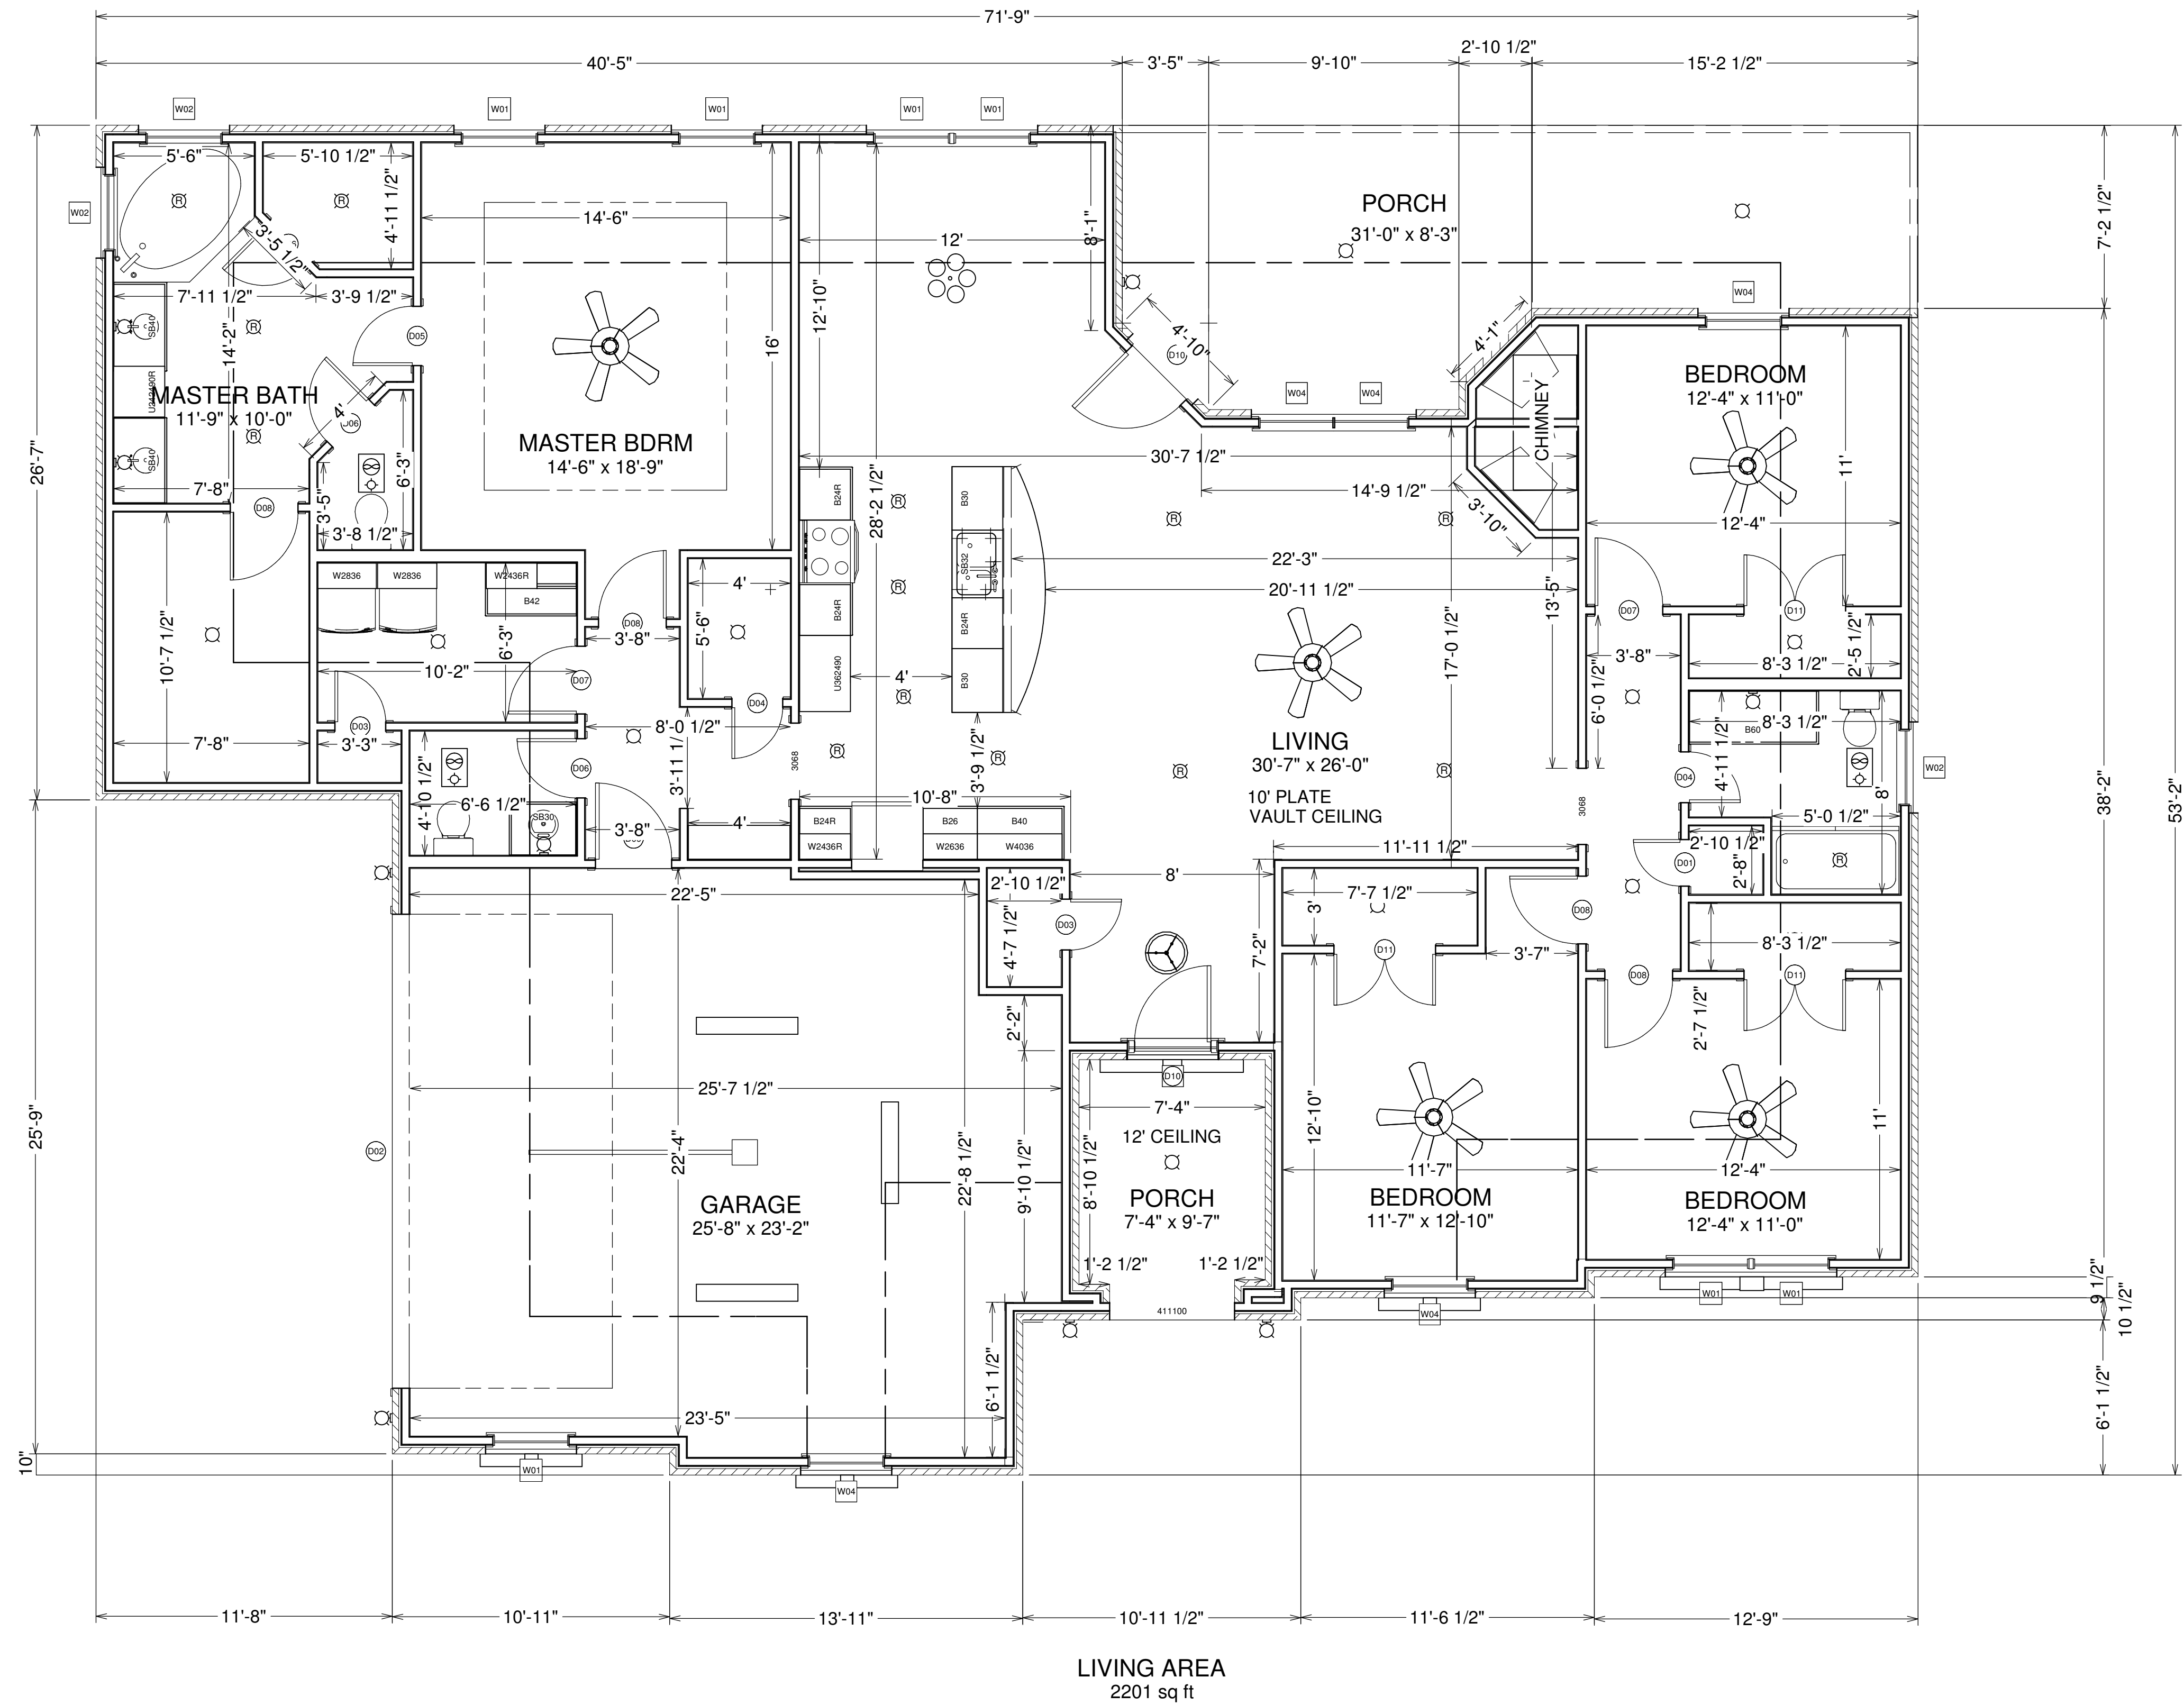

NO.	DESCRIPTION	BY	DATE

SHEET TITLE:
SHEET 1 -- FOUNDATION
SHEET 2 -- BUILDING PLAN
SHEET 3 -- ELEVATION
SHEET 4 -- SITE PLAN

PROJECT DESCRIPTION:
MARLIN 601,
4211N-2201

DRAWINGS PROVIDED BY:
KDCustom Homes
KD CUSTOM HOMES
KELLEY HARBIN (325)-518-8500
KRIS GAY (325)-660-2558

DATE:
3/6/2014

SCALE:
1/4 in = 1 foot


SHEET:
A-2



LEFT
1/8" = 1'




REAR ELEVATION
1/8" = 1'

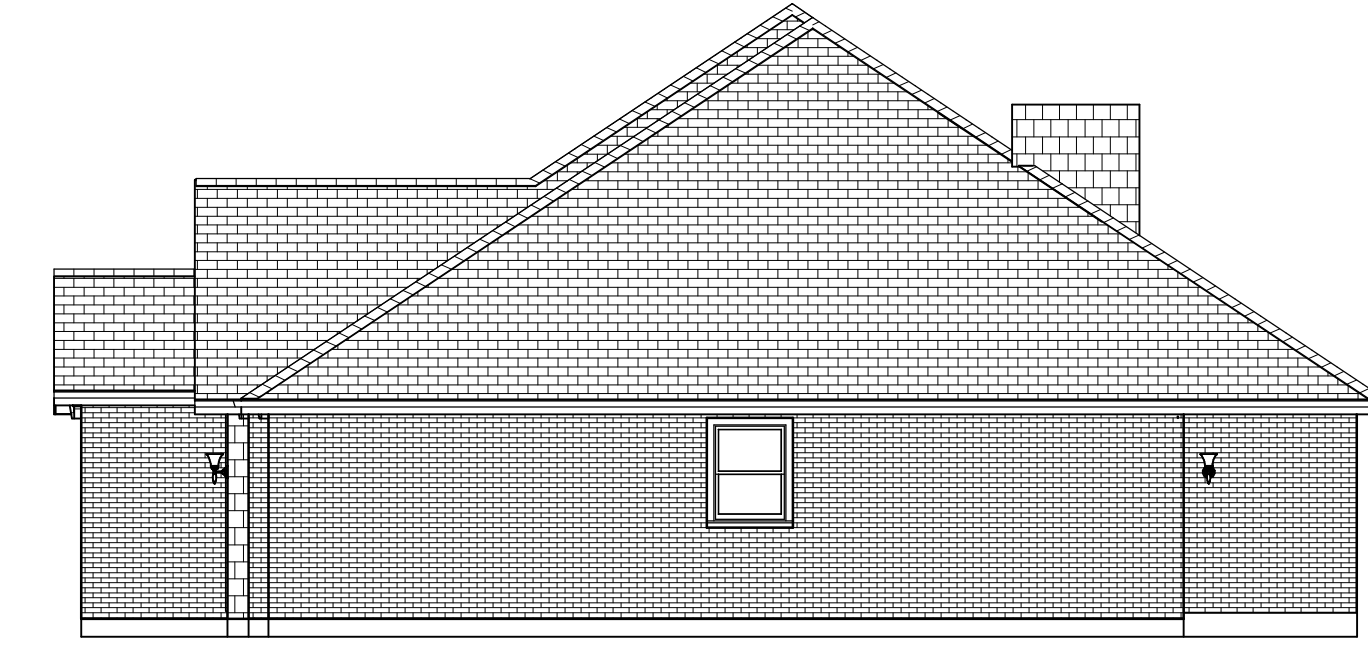

RIGHT
1/8" = 1'



FRONT ELEVATION
1/4" = 1'

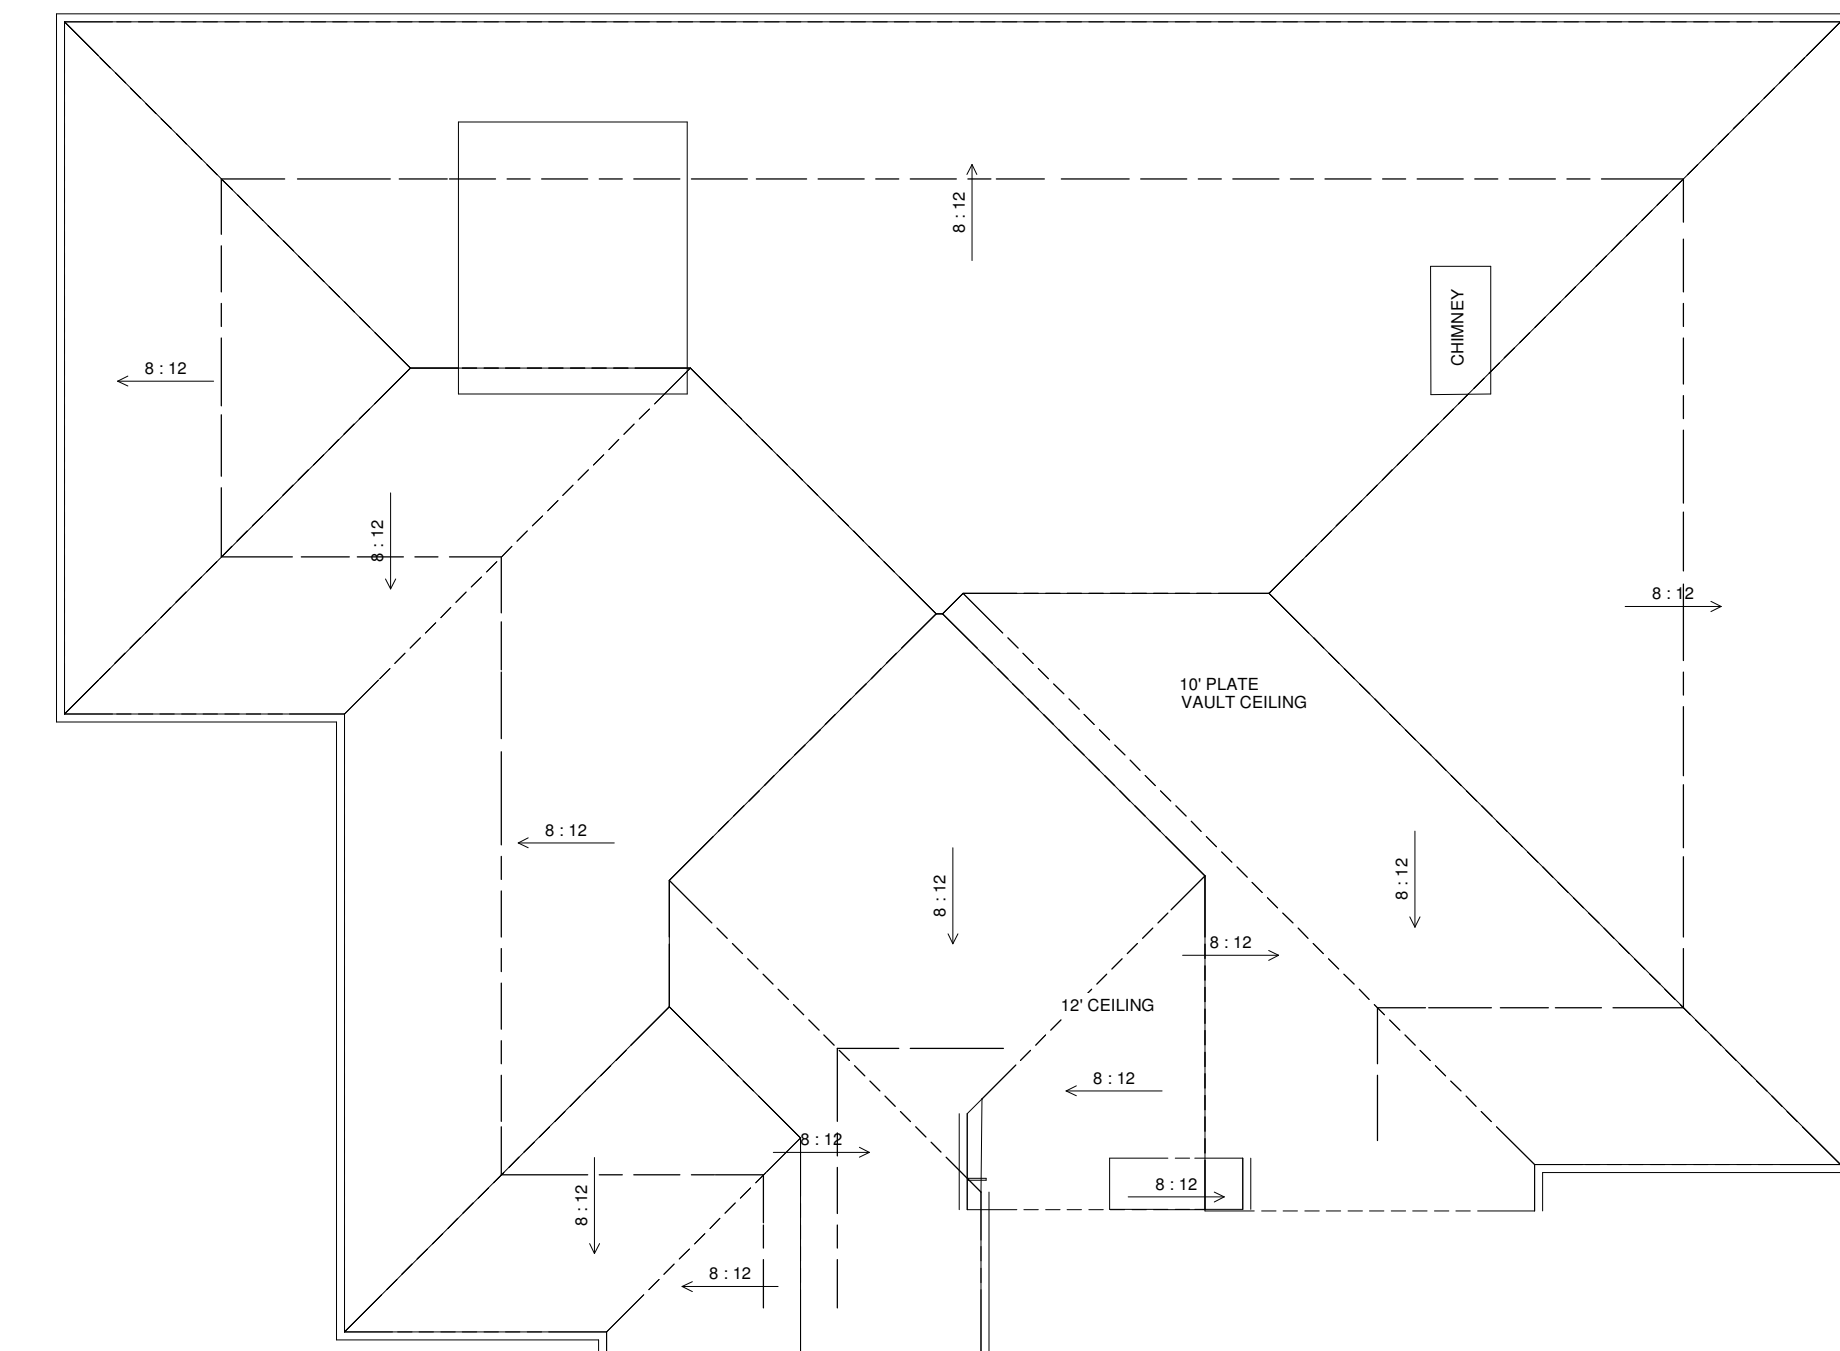

ROOF
1/8" = 1'

NO.	DESCRIPTION	BY	DATE

SHEET TITLE:
 SHEET 1 -- FOUNDATION
 SHEET 2 -- BUILDING PLAN
 SHEET 3 -- ELEVATION
 SHEET 4 -- SITE PLAN

PROJECT DESCRIPTION:
 MARLIN 601,
 4211N-2201

DRAWINGS PROVIDED BY:
KDCustom Homes
 KD CUSTOM HOMES
 KELLEY HARBIN (325)-518-8500
 KRIS GAY (325)-660-2558

DATE:

3/6/2014

SCALE:

1/4 in = 1 foot

SHEET:

A-3