


WINDOW SCHEDULE											
NUMBER	LABEL	QTY	FLOOR/SIZE	WIDTH	HEIGHT	IRG	DESCRIPTION	HEADER	CODE	MANUFACTURER	COMMENTS
W01	2040DH	2	1	2040DH	24"	48"	26'X50"	DOUBLE HUNG	2X6X29"	(2)	
W02	3030DH	1	1	3030DH	36"	36"	38'X38"	DOUBLE HUNG	2X6X41"	(2)	
W04	3050DH	4	1	3050DH	36"	60"	38'X62"	DOUBLE HUNG	2X6X41"	(2)	
W05	3060DH	6	1	3060DH	36"	72"	38'X74"	DOUBLE HUNG	2X6X41"	(2)	
W06	4840FX	1	1	4840FX	54"	48"	56'X50"	FIXED GLASS	2X8X59"	(2)	

DOOR SCHEDULE												
NUMBER	LABEL	QTY	FLOOR/SIZE	WIDTH	HEIGHT	IRG	DESCRIPTION	HEADER	THICKNESS	ICODE	MANUFACTURER	COMMENTS
D01	1668	1	1	1668 L IN	18"	80"	20'X82 1/2"	HINGED DOOR P09 - COLOR - WHITE	2X6X23"	(2)	1 3/8"	
D02	1668	1	1	1668 R IN	18"	80"	20'X82 1/2"	HINGED DOOR P09 - COLOR - WHITE	2X6X23"	(2)	1 3/8"	
D03	18080	1	1	18080 R	216"	96"	218'X99"	GARAGE GARAGE DOOR CHD05	2X8X27"	(2)	1 3/4"	
D04	2068	3	1	2068 L IN	24"	80"	26'X82 1/2"	HINGED DOOR P09 - COLOR - WHITE	2X6X29"	(2)	1 3/8"	
D05	2468	1	1	2468 L IN	28"	80"	30'X82 1/2"	HINGED DOOR P09 - COLOR - WHITE	2X6X33"	(2)	1 3/8"	
D06	2868	2	1	2868 L IN	32"	80"	34'X82 1/2"	HINGED DOOR P09 - COLOR - WHITE	2X6X37"	(2)	1 3/8"	
D07	2868	2	1	2868 R IN	32"	80"	34'X82 1/2"	HINGED DOOR P09 - COLOR - WHITE	2X6X37"	(2)	1 3/8"	
D08	3068	1	1	3068 L IN	36"	80"	38'X82 1/2"	HINGED DOOR P09 - COLOR - WHITE	2X6X41"	(2)	1 3/4"	
D09	3068	1	1	3068 R IN	36"	80"	38'X82 1/2"	HINGED DOOR P09 - COLOR - WHITE	2X6X41"	(2)	1 3/4"	
D10	2068	1	1	2068 R IN	23 1/2"	80"	25 1/2'X82	EXT. HINGED DOOR E21 - COLOR - MAROON	2X6X28 1/2"	(2)	3/8"	
D11	2068	7	1	2068 R IN	24"	80"	26'X82 1/2"	HINGED DOOR P09 - COLOR - WHITE	2X6X28 1/2"	(2)	1 3/8"	

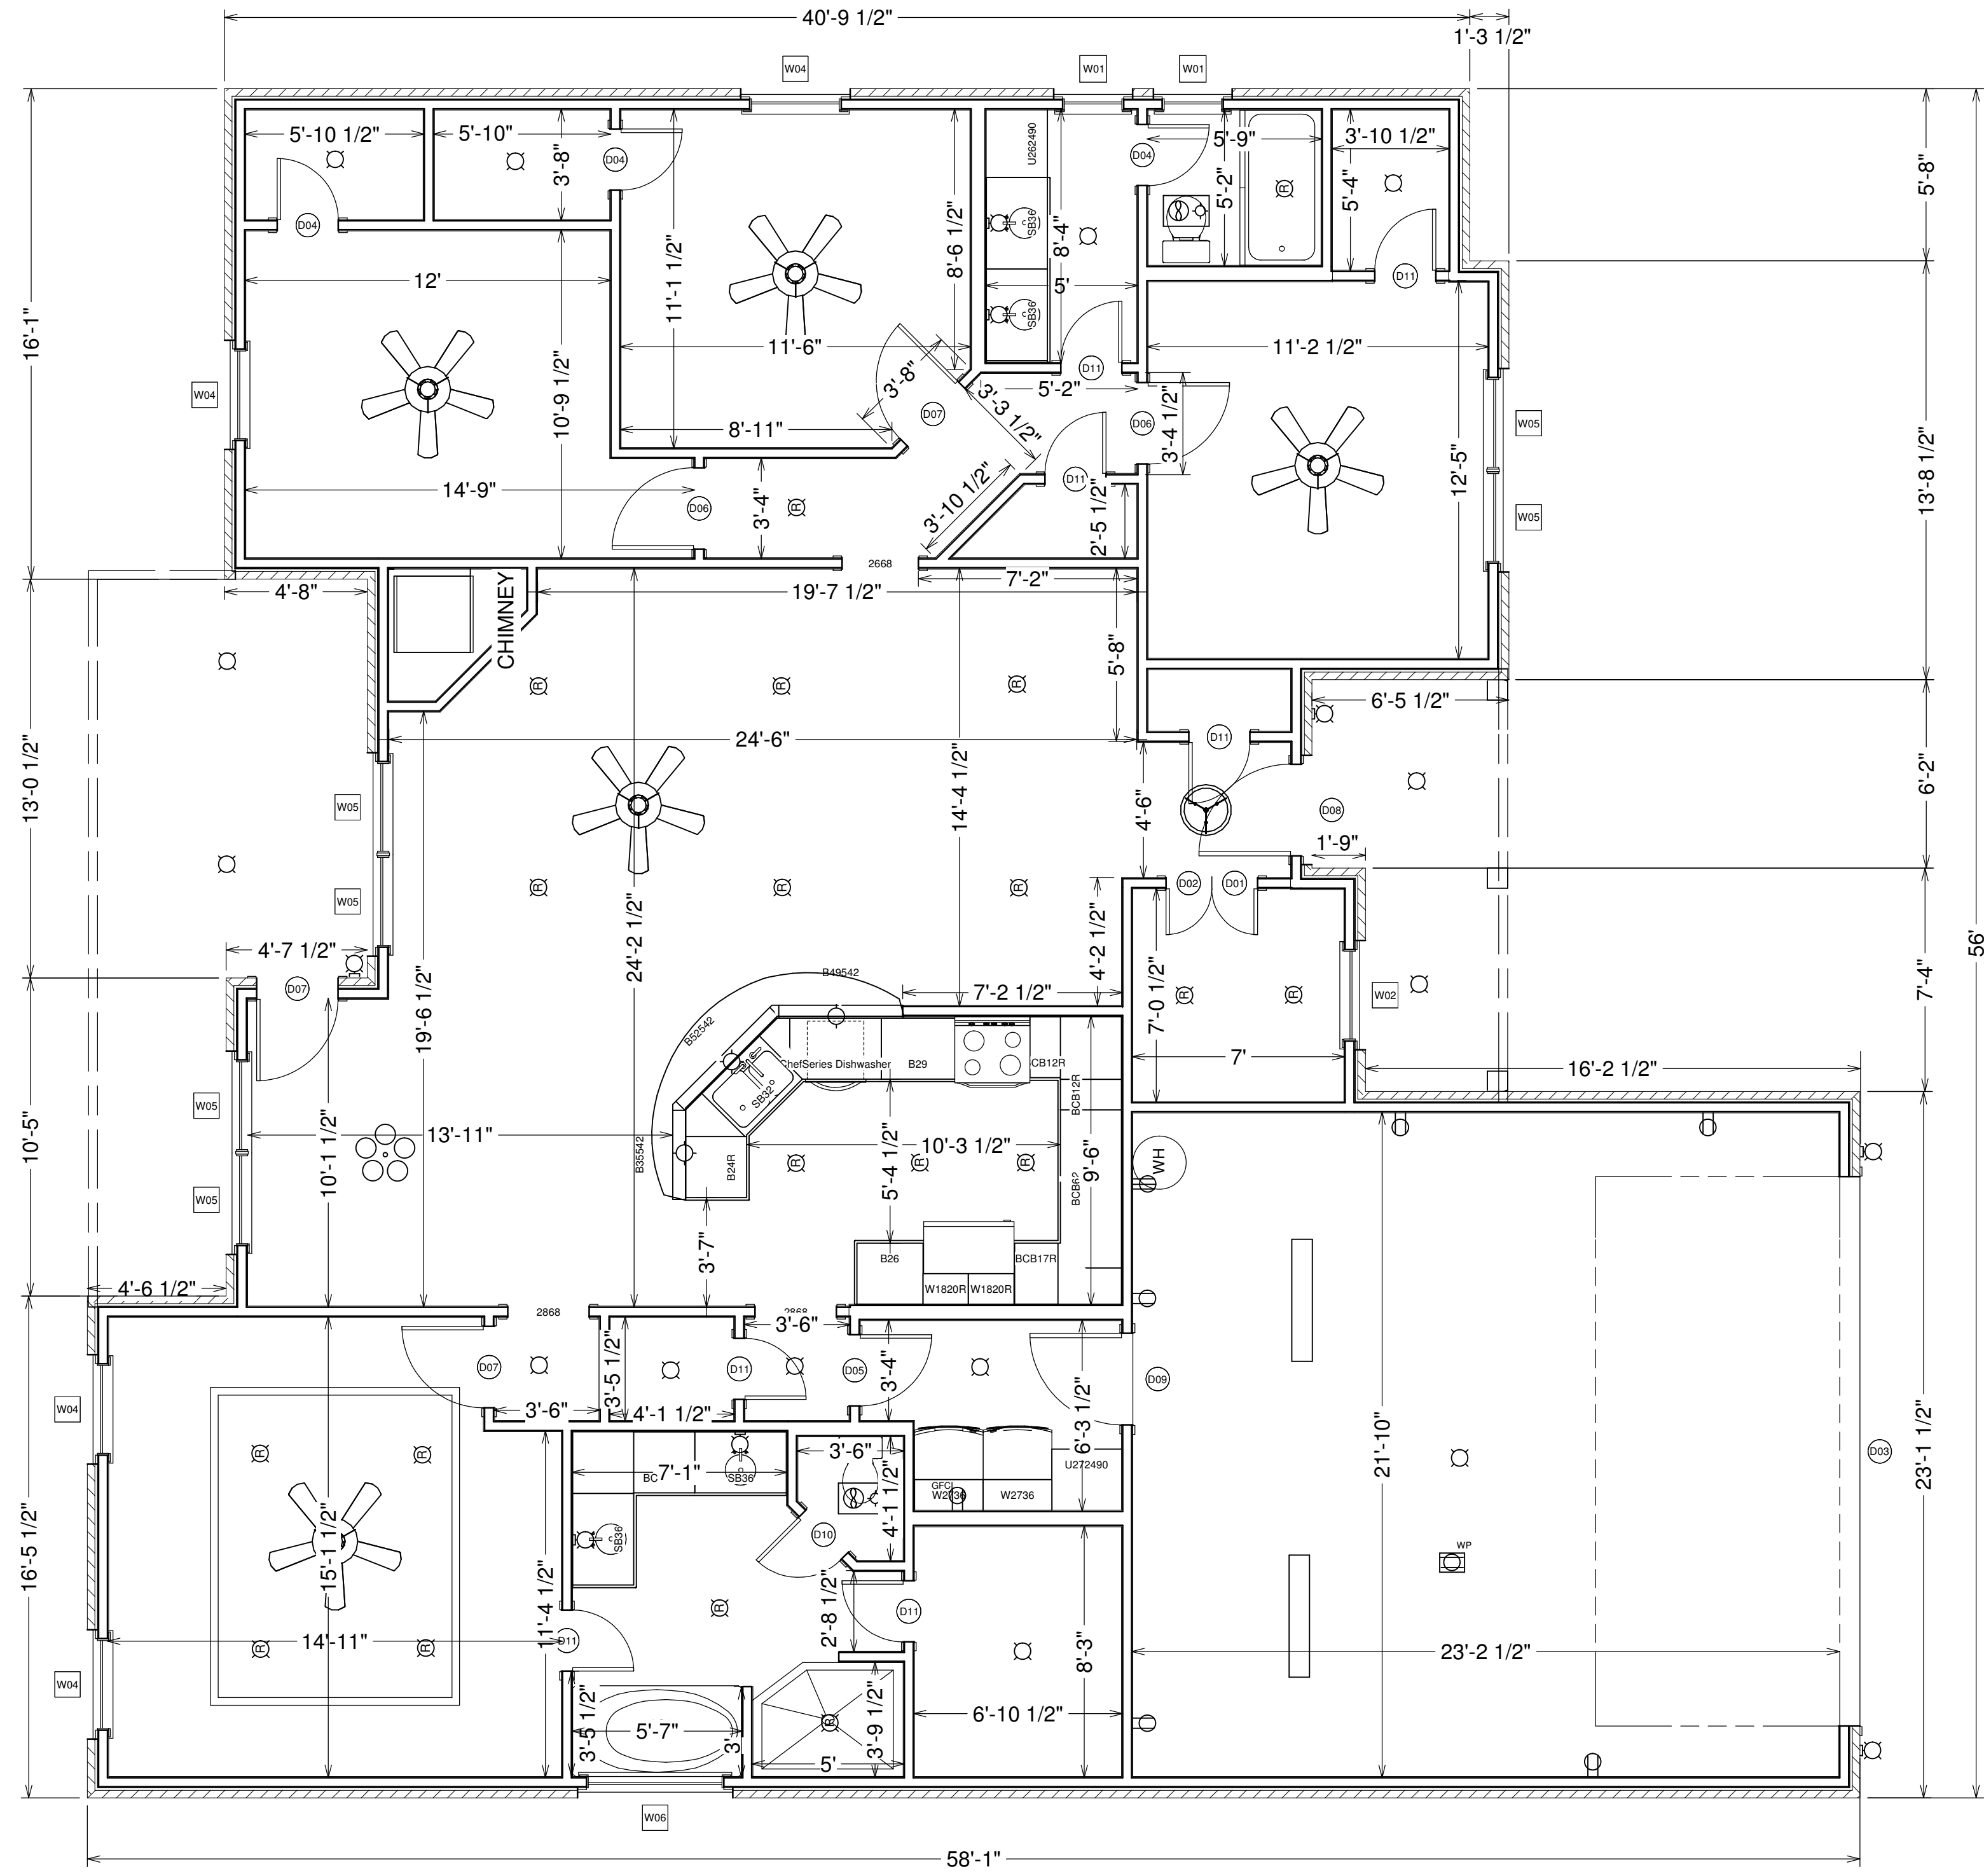

LIVING AREA
1934 sq ft

DRAWINGS PROVIDED BY:
KDCustom Homes
KD CUSTOM HOMES
KELLEY HARBIN (325)-518-8500
KRIS GAY (325)-660-2558

DATE:
2/3/2014


SCALE:
1/4 in = 1 foot

SHEET:
A-1

PROJECT DESCRIPTION:
250 Southlake 42110-1933

SHEET TITLE:
PLAN

NO.	DESCRIPTION	BY	DATE
			11/25/2013

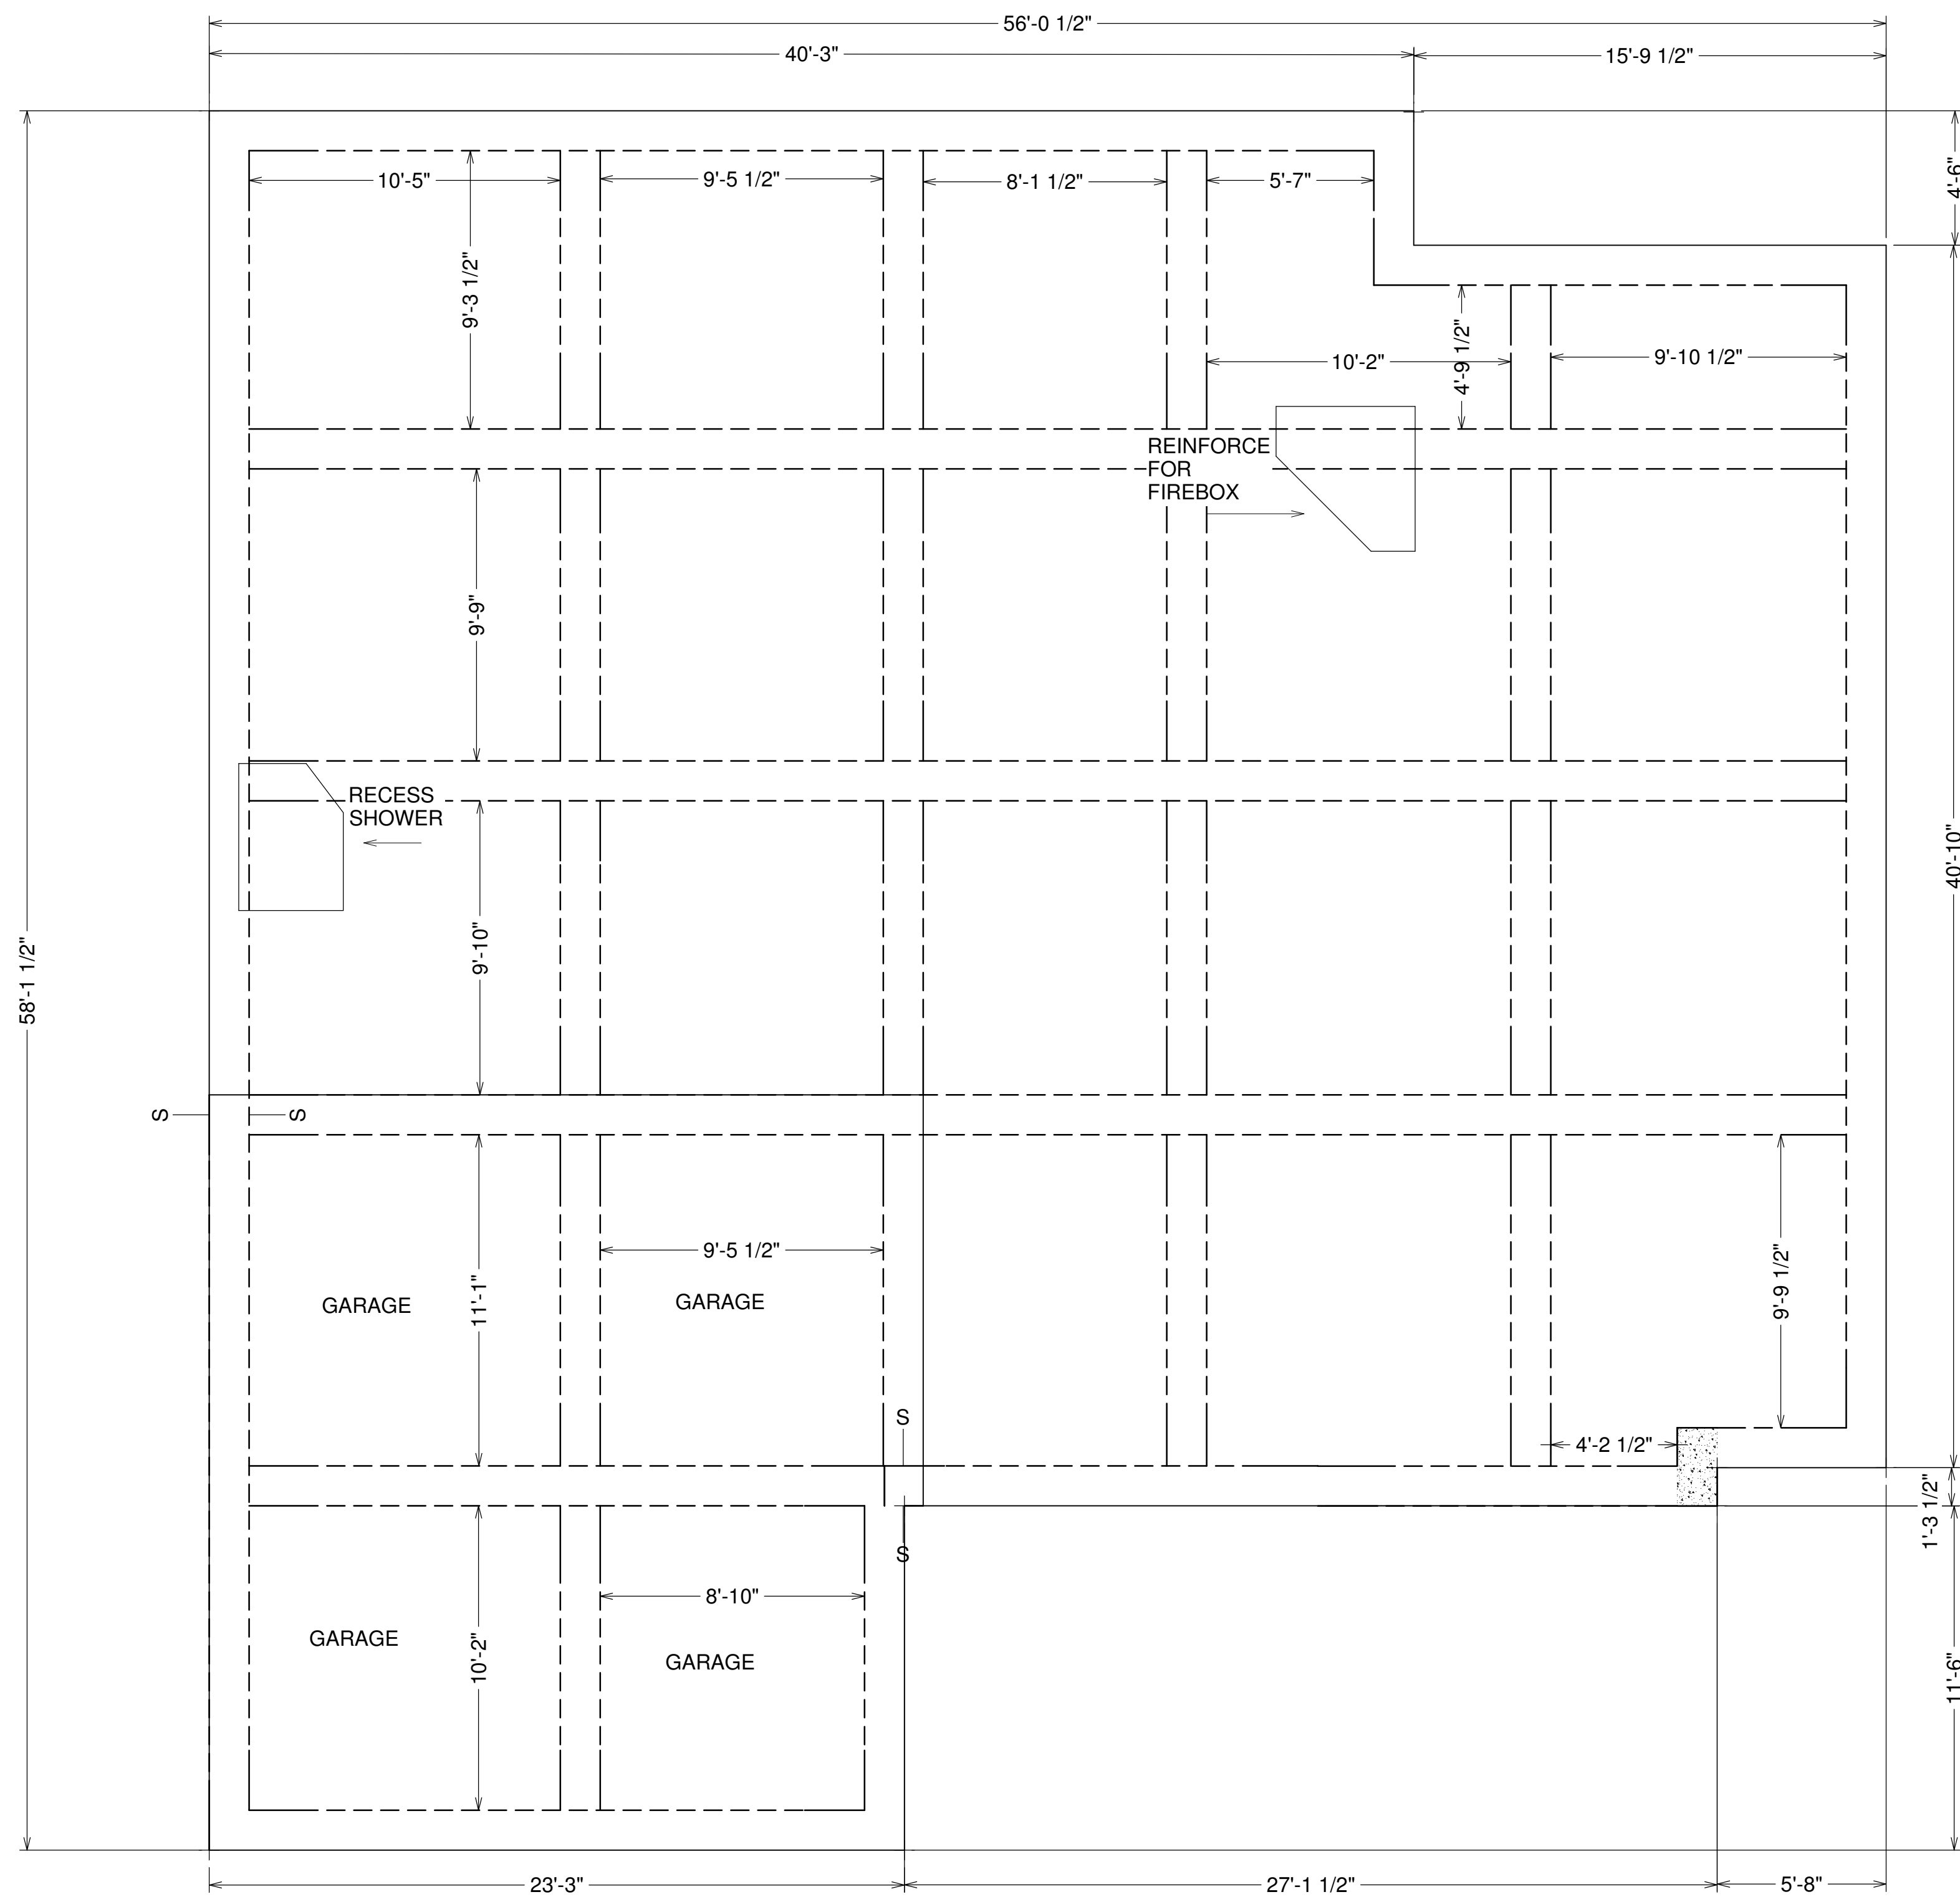

Foundation

NO.	DESCRIPTION	BY	DATE
			11/25/2013

SHEET TITLE:
PLAN


PROJECT DESCRIPTION:
250 Southlake 42110-1933

DRAWINGS PROVIDED BY:
KDCustom Homes
KD CUSTOM HOMES
KELLEY HARBIN (325)-518-8500
KRIS GAY (325)-660-2558

DATE:
2/3/2014


SCALE:
1/4 in = 1 foot

SHEET:
A-2

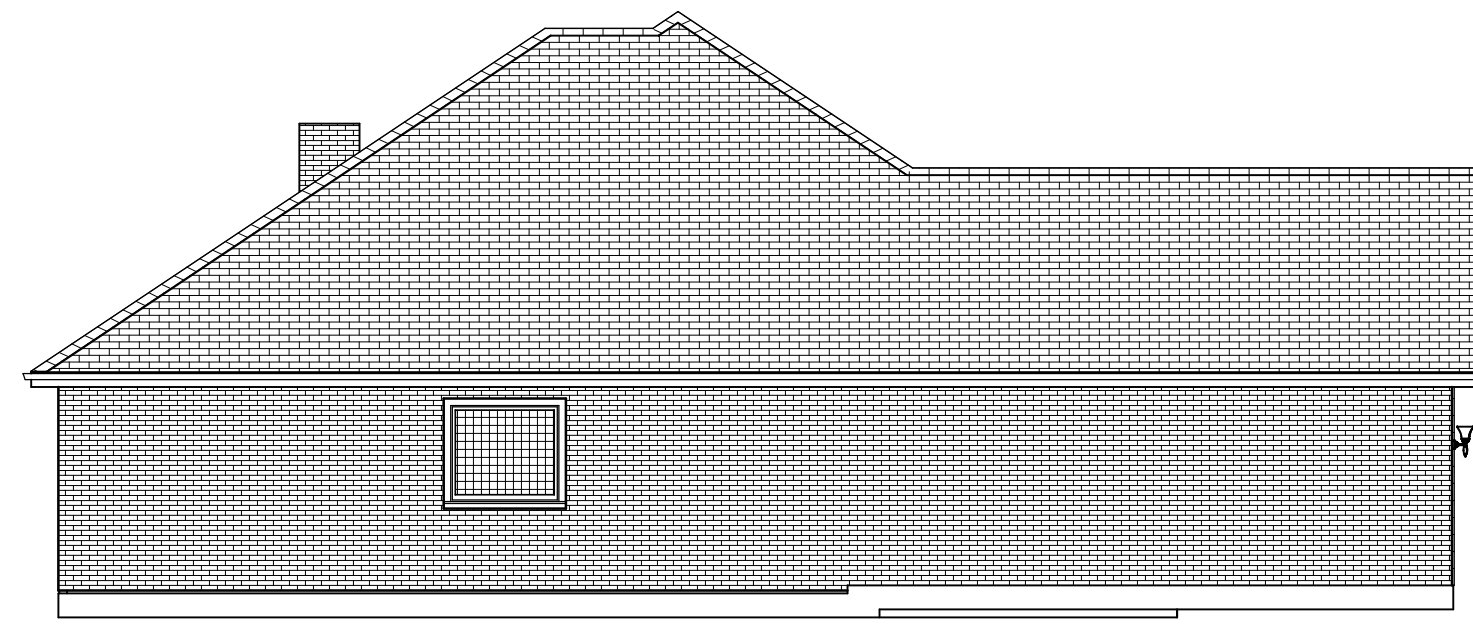

LEFT

1/8" = 1'

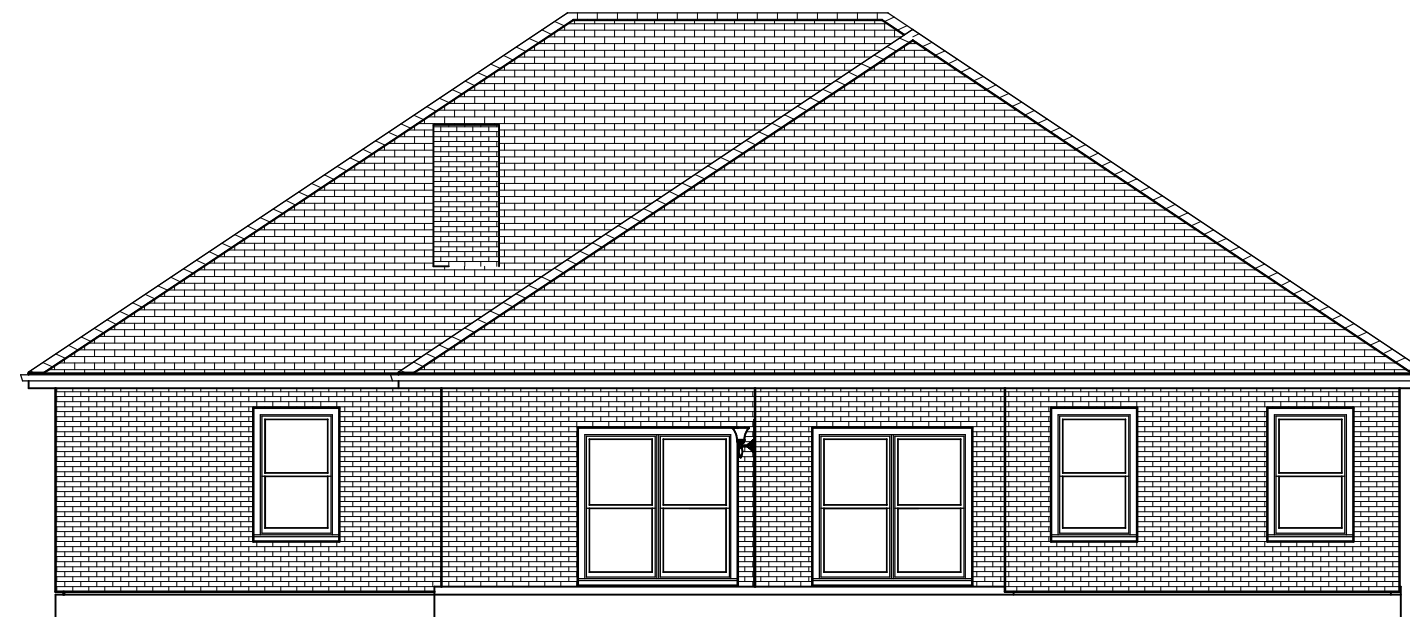

REAR ELEVATION

1/8" = 1'




RIGHT

1/8" = 1'



FRONT ELEVATION

1/4" = 1'

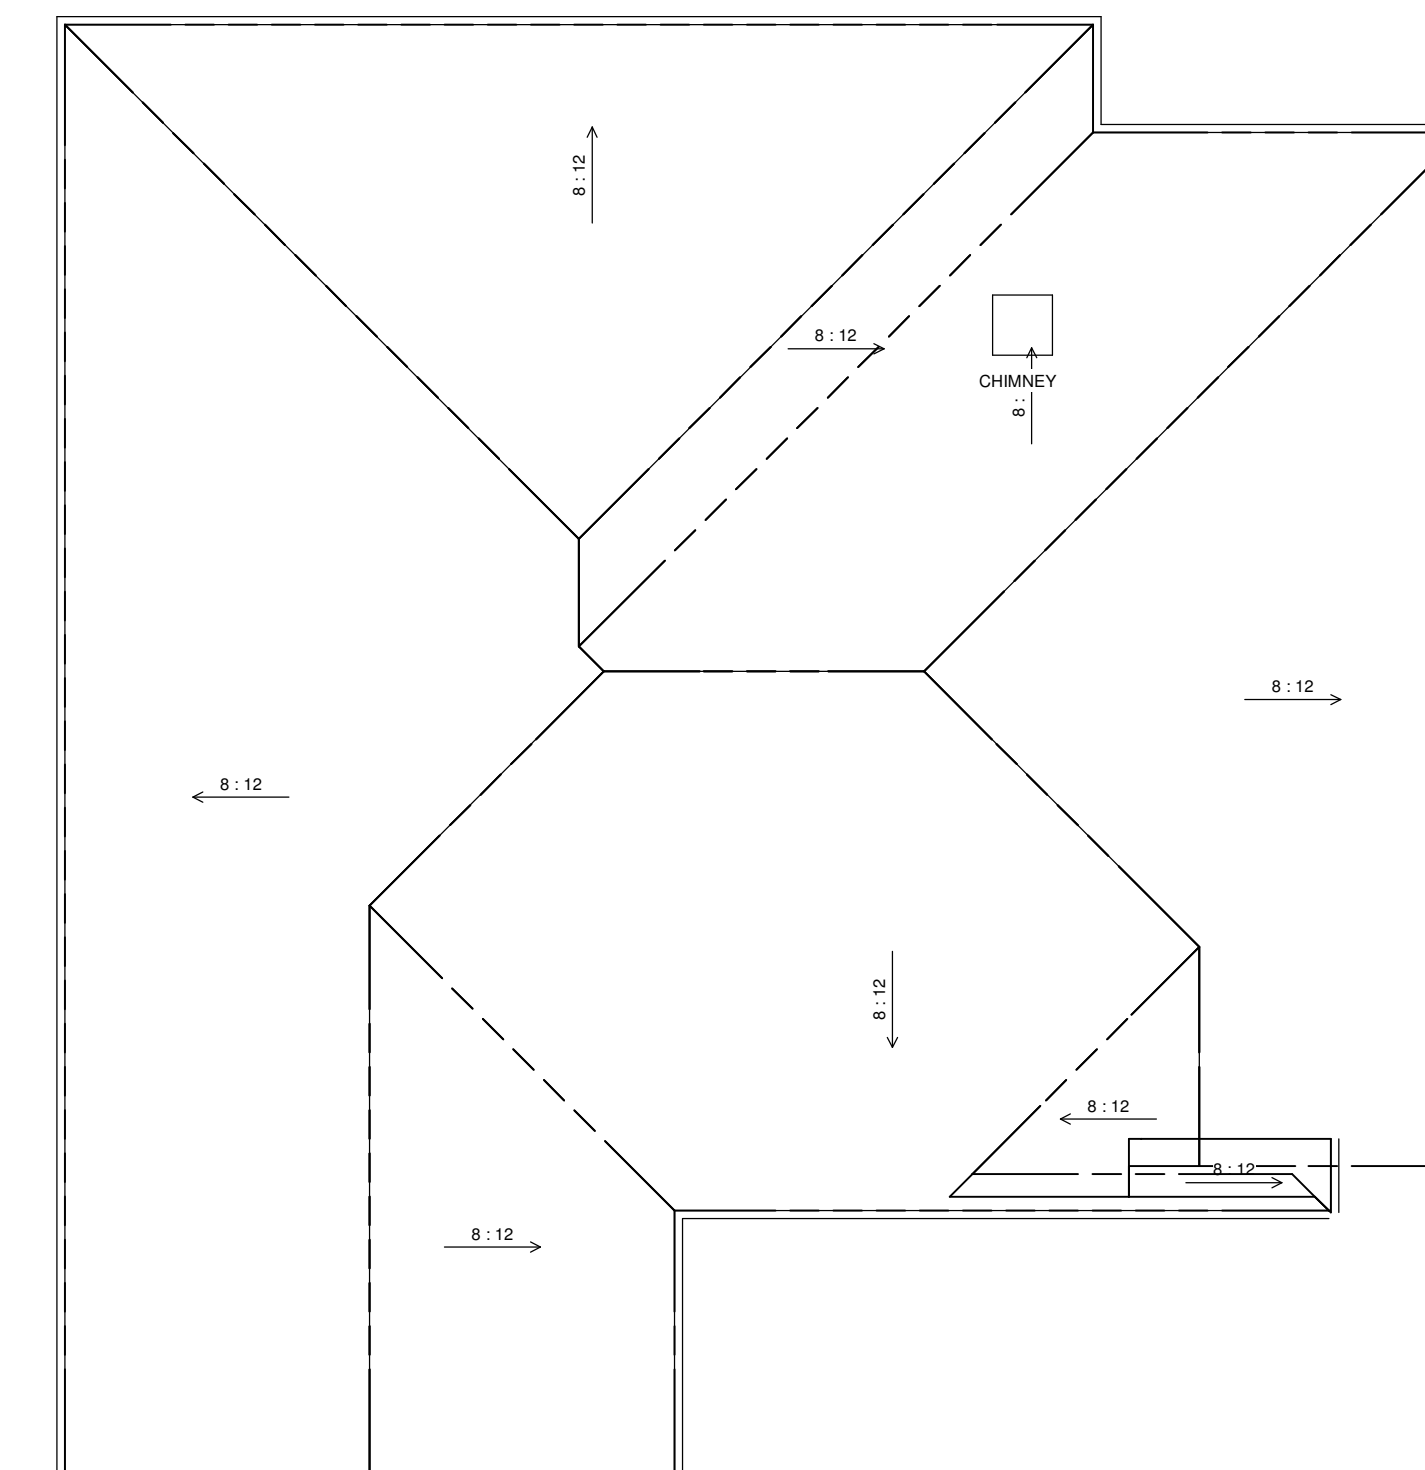

ROOF

1/8" = 1'

LIVING AREA
1934 sq ft

NO.	DESCRIPTION	BY	DATE
			11/25/2013

SHEET TITLE:
PLAN

PROJECT DESCRIPTION:
250 Southlake 42110-1933

DRAWINGS PROVIDED BY:
KDCustom Homes
KD CUSTOM HOMES
KELLEY HARBIN (325)-518-8500
KRIS GAY (325)-660-2558

DATE:
2/3/2014

SCALE:
1/4 in = 1 foot

SHEET:
A-3